


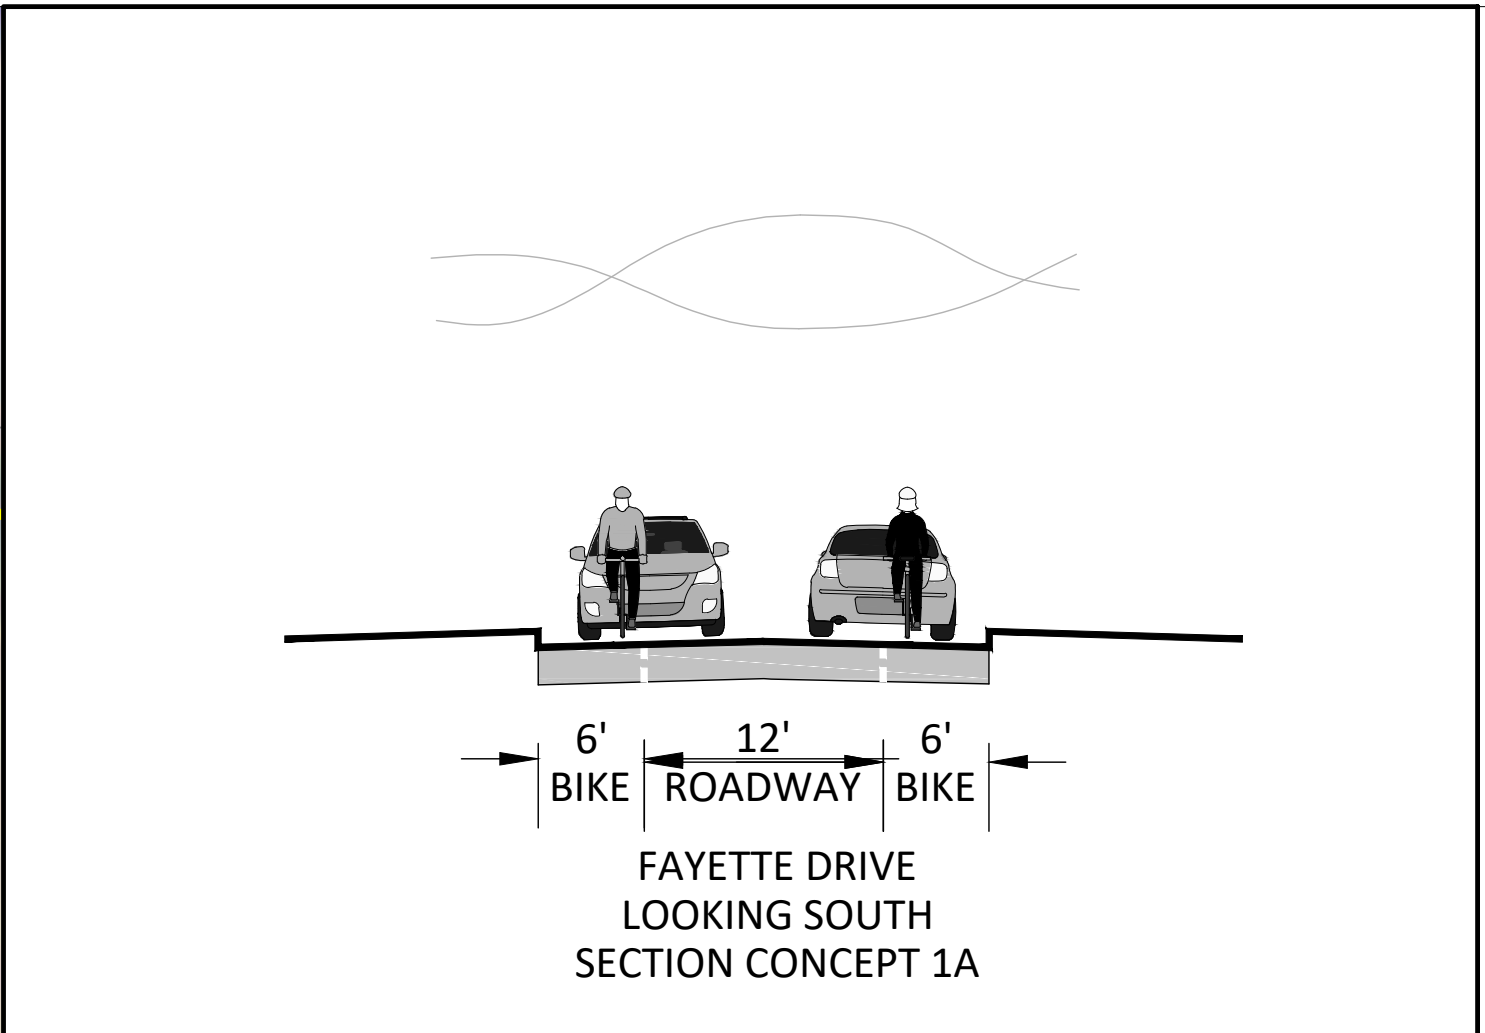

**PROPOSED HANNAFORD SUPERMARKET
EXISTING BUILDING TO BE RENOVATED**
BUILDING FOOTPRINT = 60,671 SF
MEZZANINE = 6,718 SF
TOTAL GSF = 67,389 SF
FFE = 195.3'

- LEGEND
- E EXISTING ELECTRICAL LINE
 - W EXISTING WATER LINE
 - S EXISTING SEWER LINE
 - D EXISTING DRAINAGE LINE
 - PROPERTY LINE
 - EXISTING EDGE OF PAVEMENT
 - EXISTING UTILITY POLE
 - EXISTING HYDRANT

DRAFT/NOT FOR CONSTRUCTION