

(8) Mercury Standard Consoles - 78" Primaries - 48" Screens

Project: Burlington Police Department

BURLINGTON

VT

INSERT PROJECT NAME HERE (1).cmdrw



Sales Rep:

Scott Newkirk

Account Manager:

Lisa Dotterweich


Project Designer:

Michelle Steele

REV 00: MES

02/05/2020

Preliminary Drawings

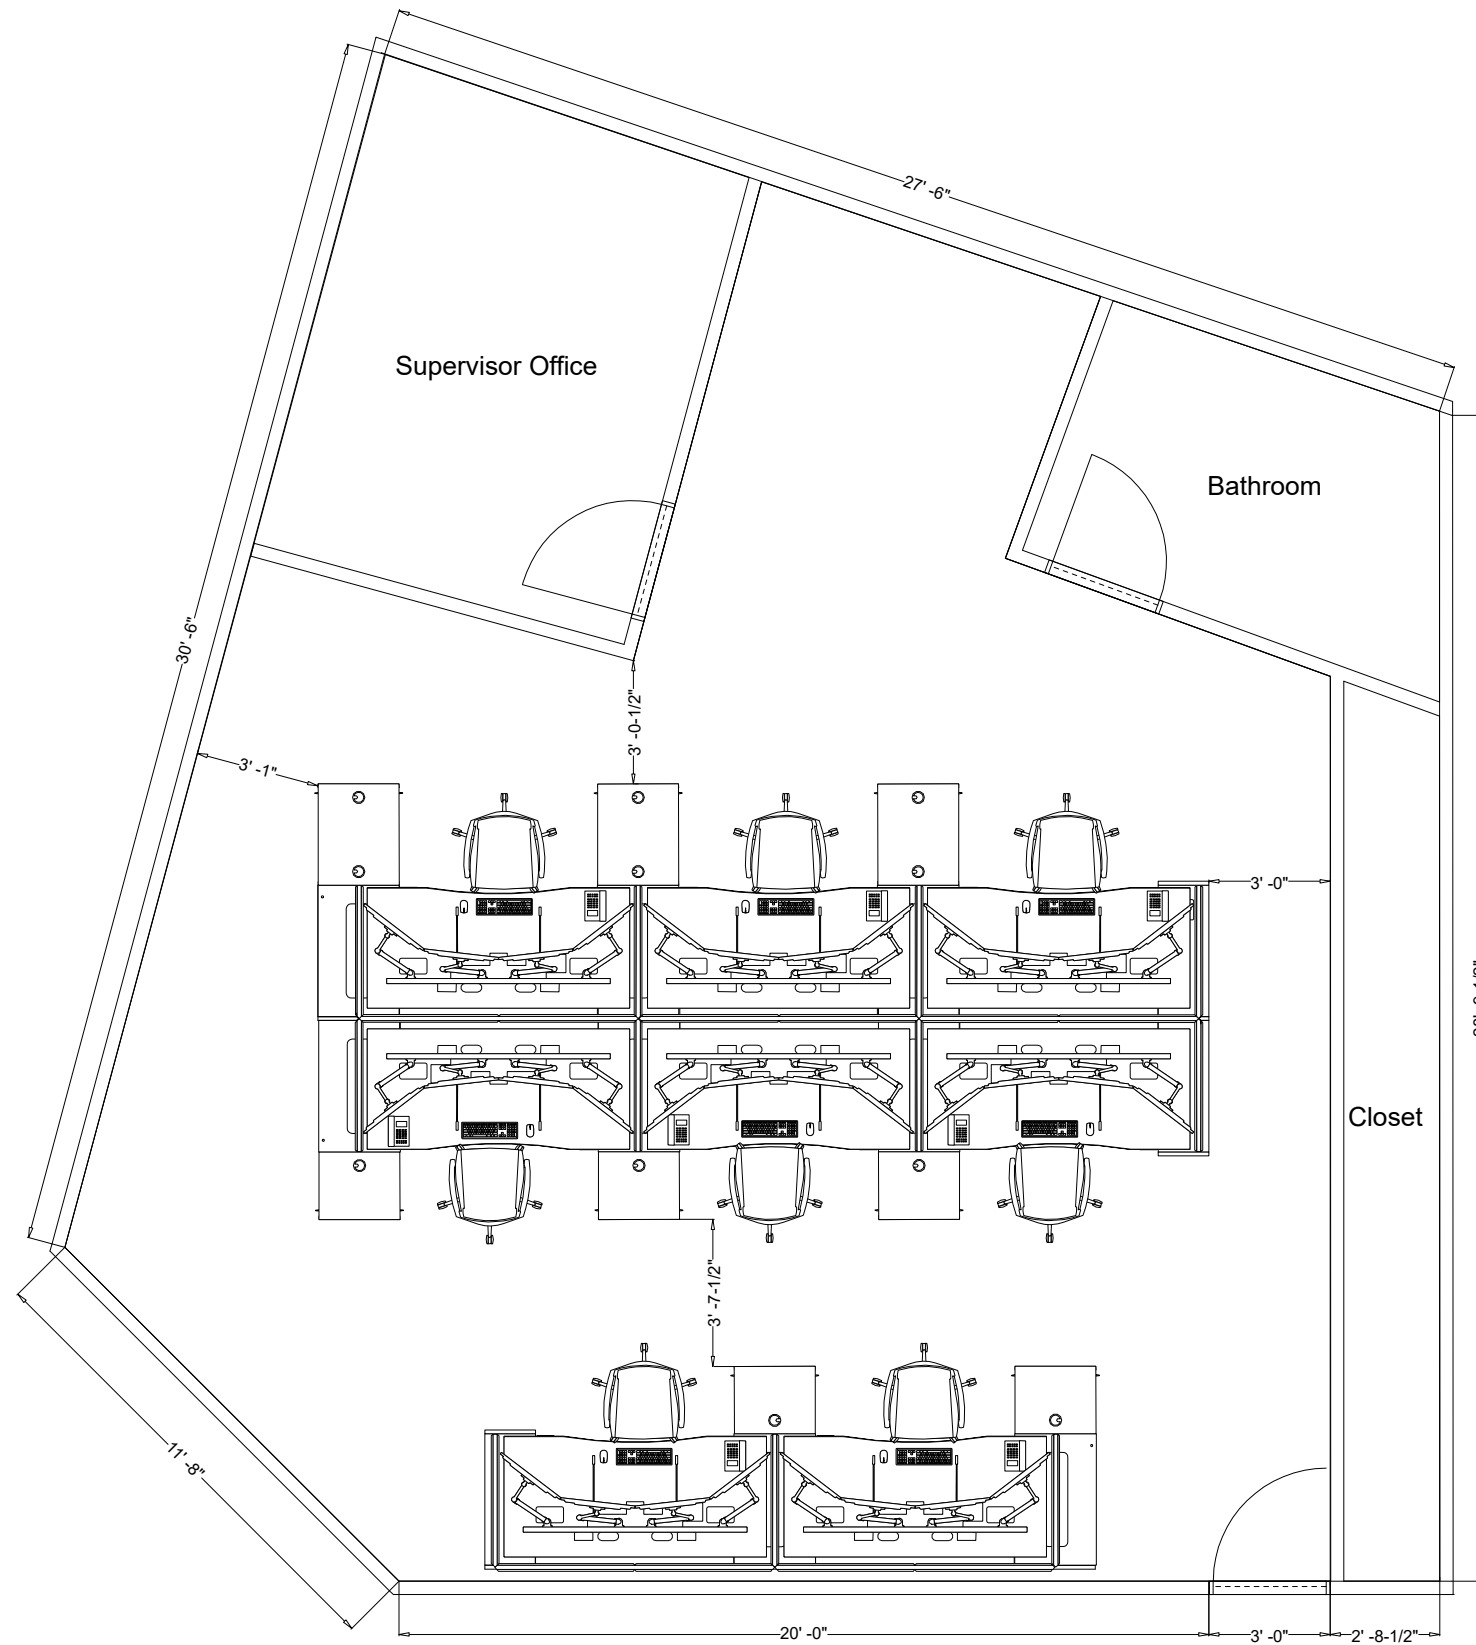

Scale: ~1:57

CP 01
Full Room 2D

NOTE: Verify all building dimensions on-site prior to purchase or installation of product. Watson agrees to provide product Symbols that are correct. In turn, the agent or customer is responsible for providing accurate building plans, including dimensions, features, and information required for space planning and installation.

Approved By:

Name

Date

Title

26246 Twelve Trees Lane NW
Poulsbo, WA 98370
www.watsonconsoles.com
360.394.1300

(8) Mercury Standard Consoles - 78" Primaries - 48" Screens

Project: Burlington Police Department

BURLINGTON

VT

INSERT PROJECT NAME HERE (1).cmdrw



Sales Rep:


Scott Newkirk

Account Manager:

Lisa Dotterweich

Project Designer:

Michelle Steele

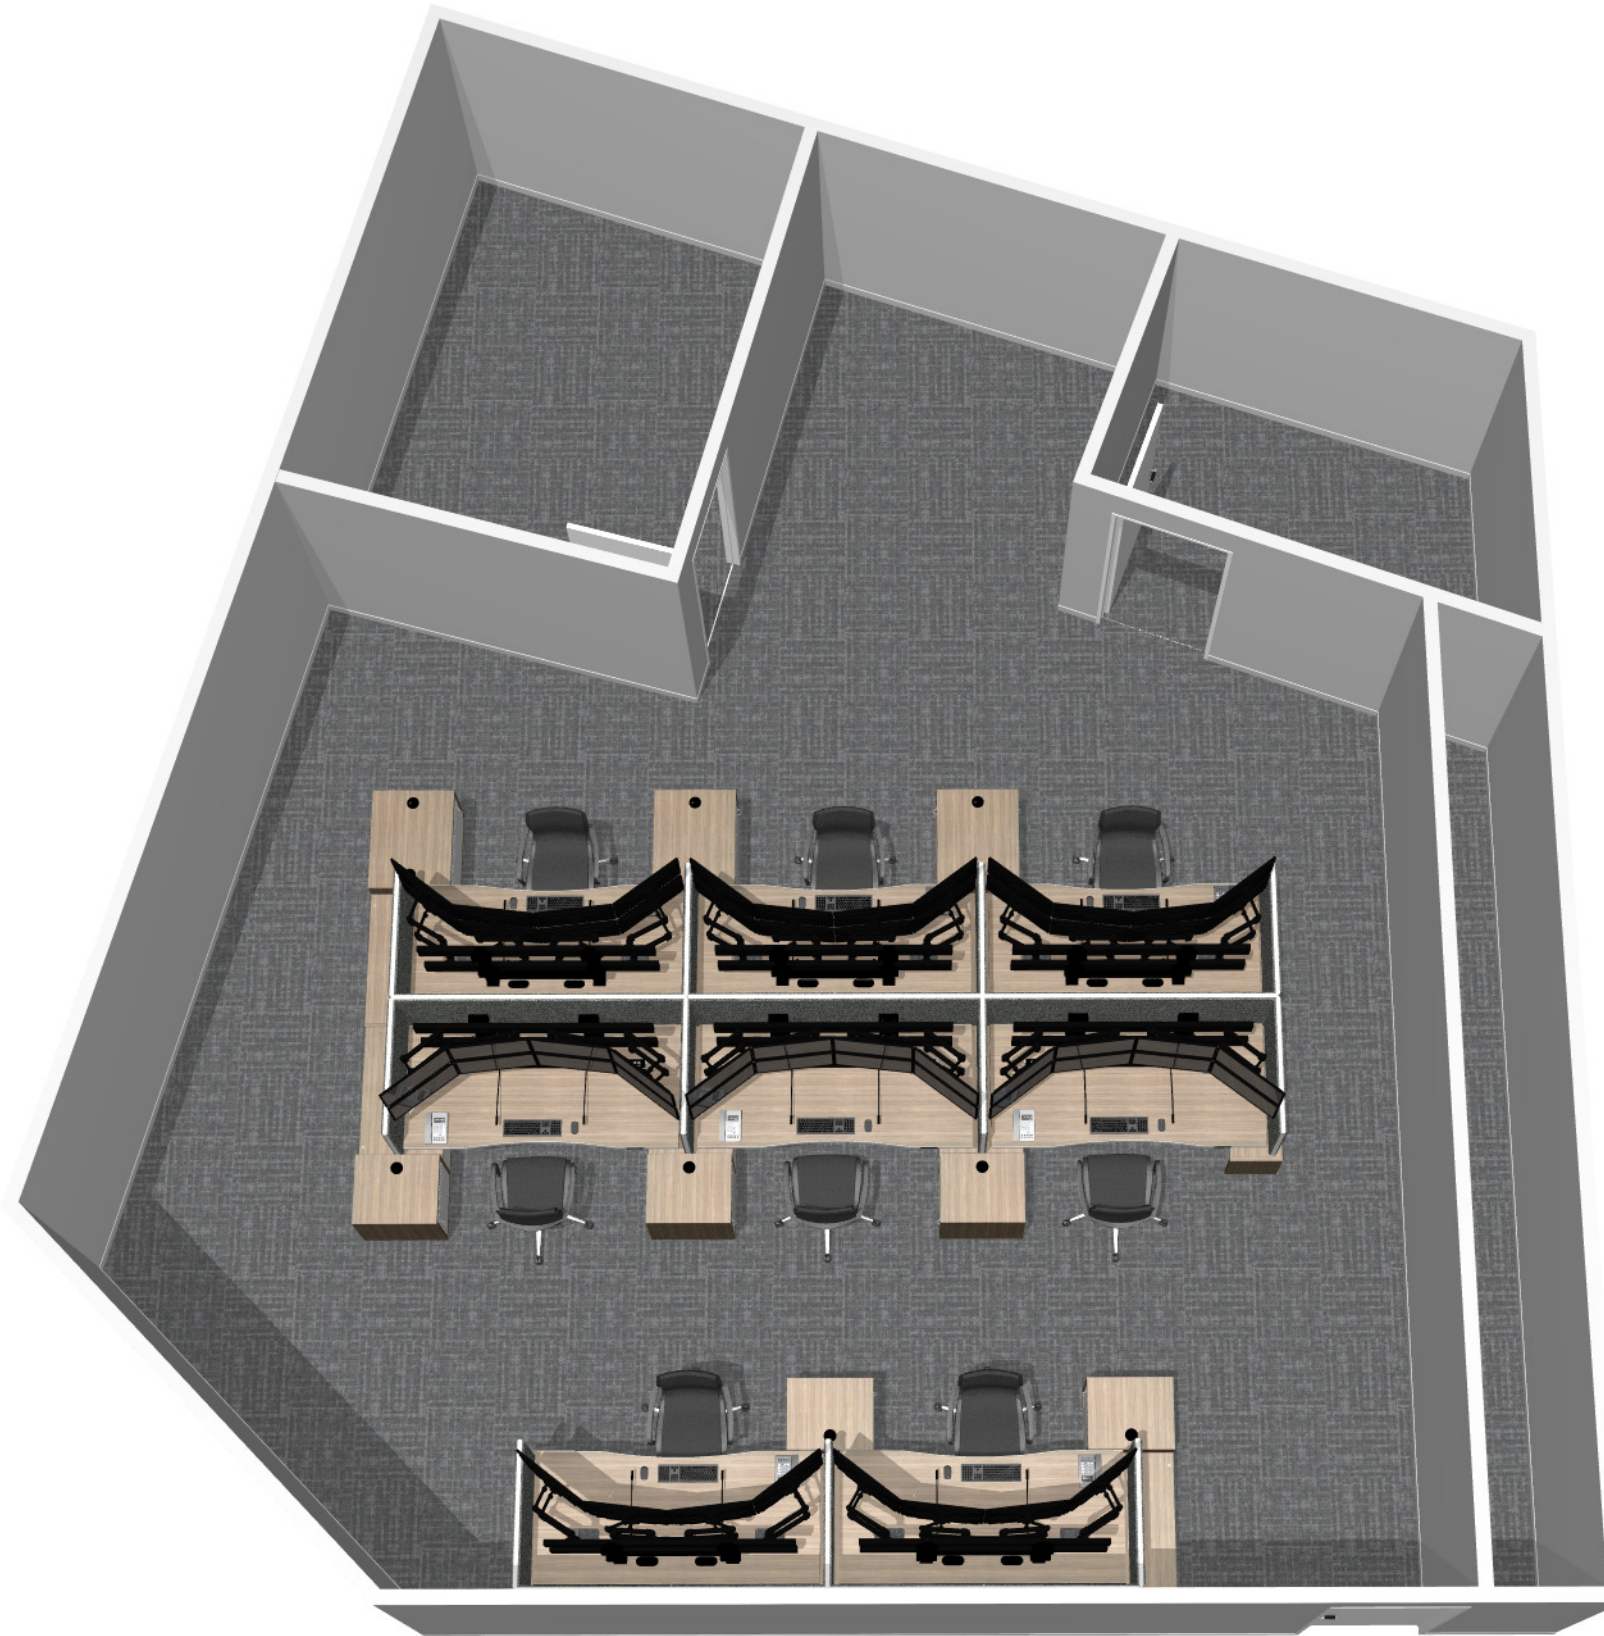

REV 00: MES
02/05/2020
Preliminary Drawings

CP 01
Full Room 3D
Color

NOTE: Verify all building dimensions on-site prior to purchase or installation of product. Watson agrees to provide product Symbols that are correct. In turn, the agent or customer is responsible for providing accurate building plans, including dimensions, features, and information required for space planning and installation.

Approved By:

Name _____

Date _____

Title _____

26246 Twelve Trees Lane NW
Poulsbo, WA 98370
www.watsonconsoles.com
360.394.1300

(8) Mercury Standard Consoles - 78" Primaries - 48" Screens

Project: Burlington Police Department

BURLINGTON

VT

INSERT PROJECT NAME HERE (1).cmdrw



Sales Rep:


Scott Newkirk

Account Manager:

Lisa Dotterweich

Project Designer:

Michelle Steele

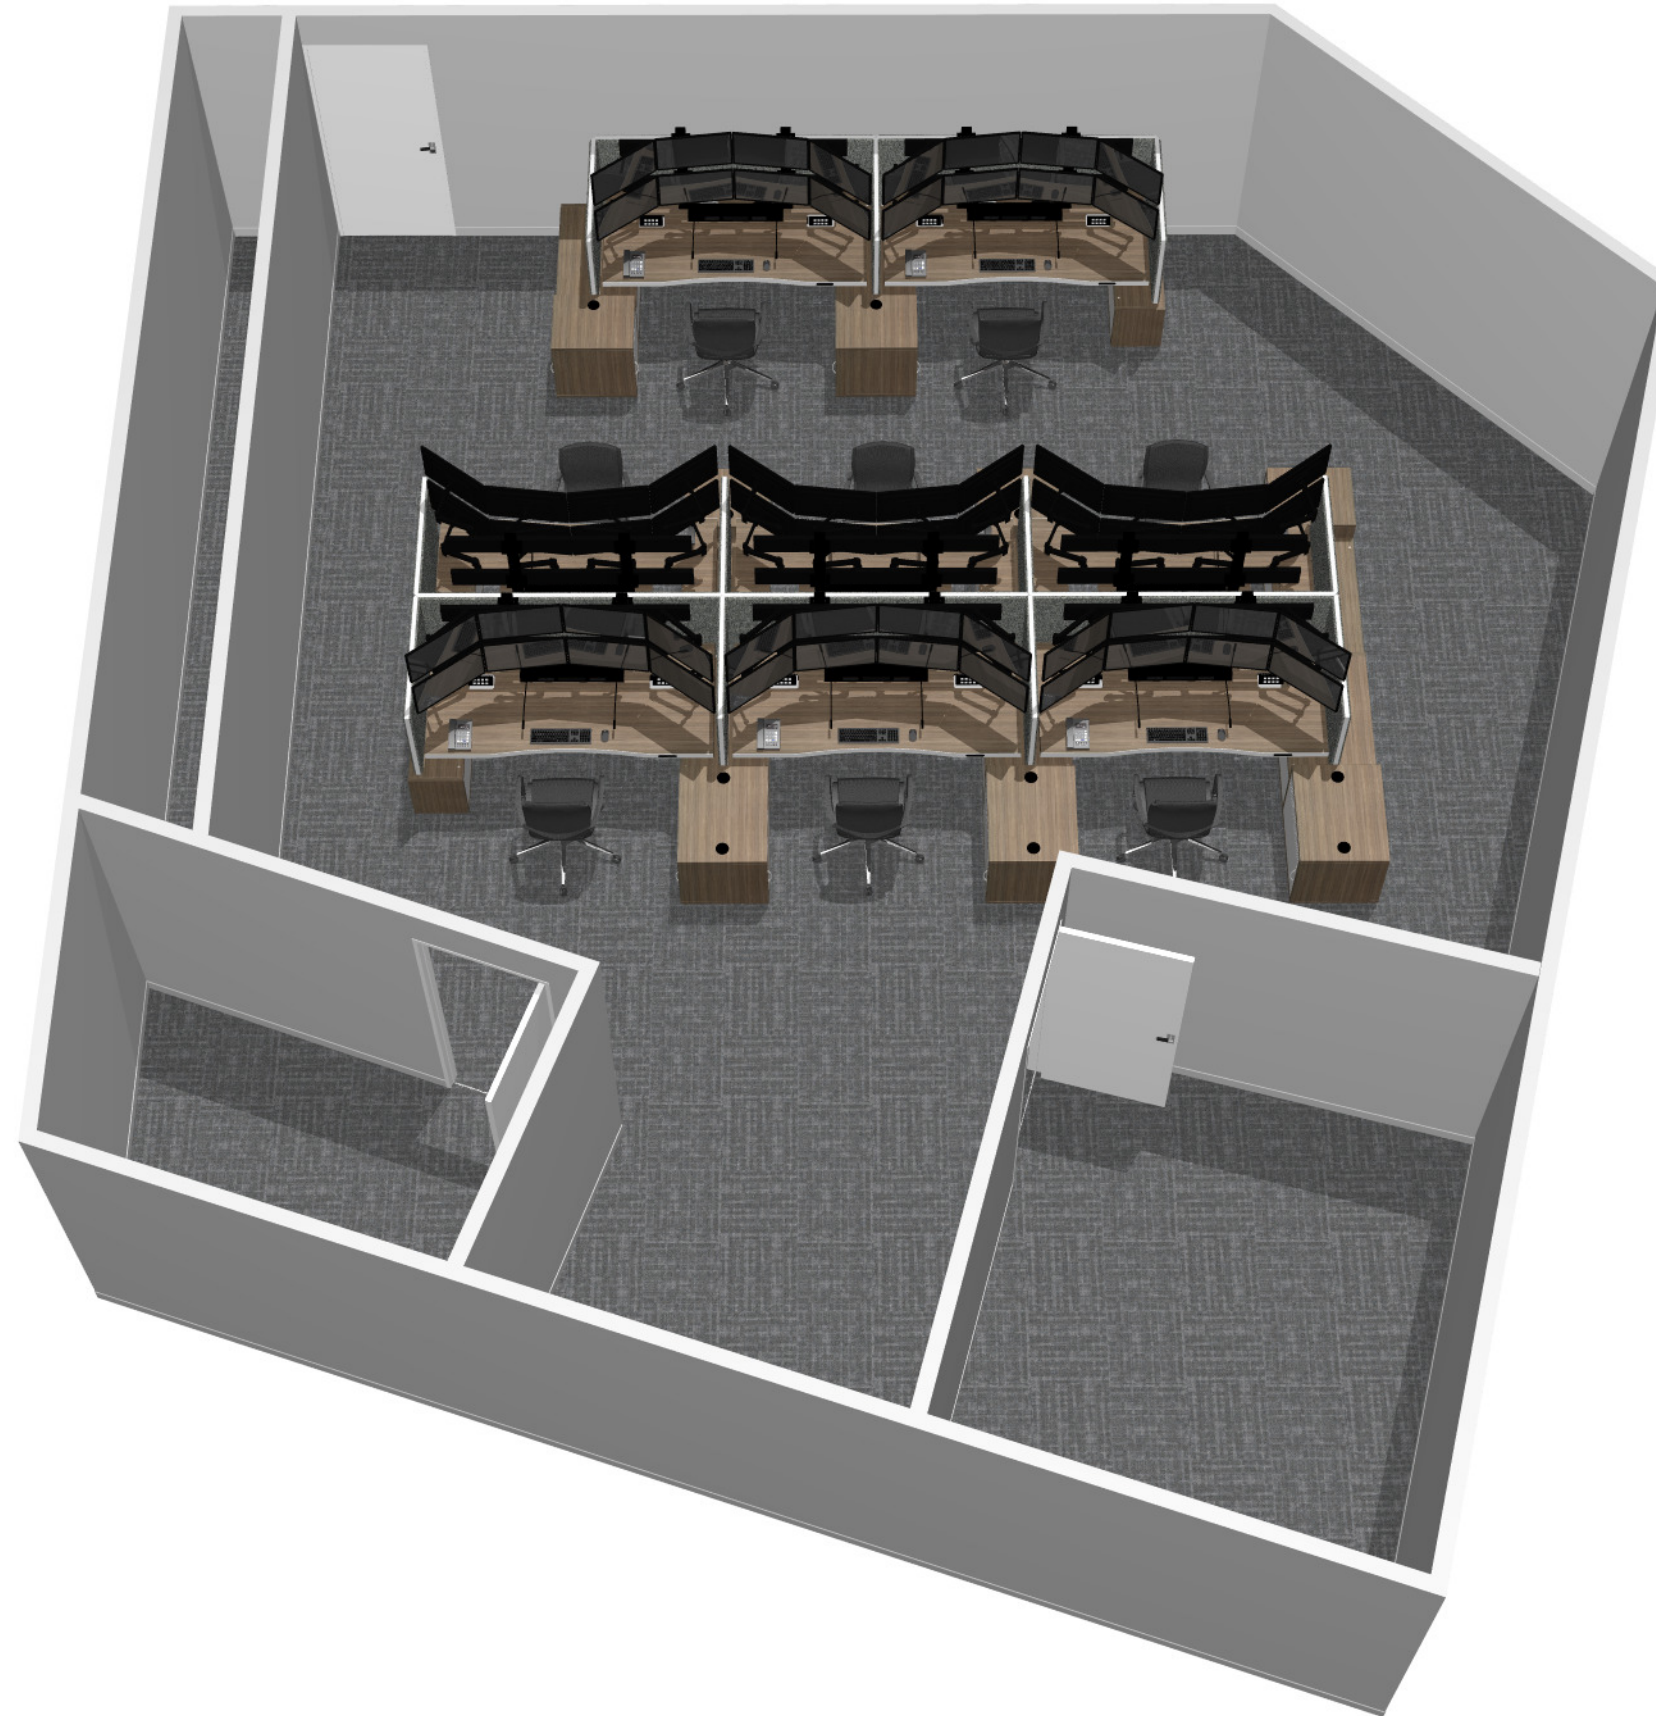

REV 00: MES
02/05/2020
Preliminary Drawings

CP 01
Full Room 3D
Color

NOTE: Verify all building dimensions on-site prior to purchase or installation of product. Watson agrees to provide product Symbols that are correct. In turn, the agent or customer is responsible for providing accurate building plans, including dimensions, features, and information required for space planning and installation.

Approved By:

Name

Date

Title

26246 Twelve Trees Lane NW
Poulsbo, WA 98370
www.watsonconsoles.com
360.394.1300