

RAILYARD ENTERPRISE PROJECT BURLINGTON, VT

PHASE 2 ALTERNATIVE A1

(Draft Alternative B2, from the 7/25/2013 Set)

CONCEPT PLAN

SCALE: 1"=100' SHEET

DESIGNED BY: CW

CHECKED BY: RC


DATE: 11/1/2013


PROJ.NO: 12211

SHEET

OF

7

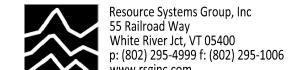

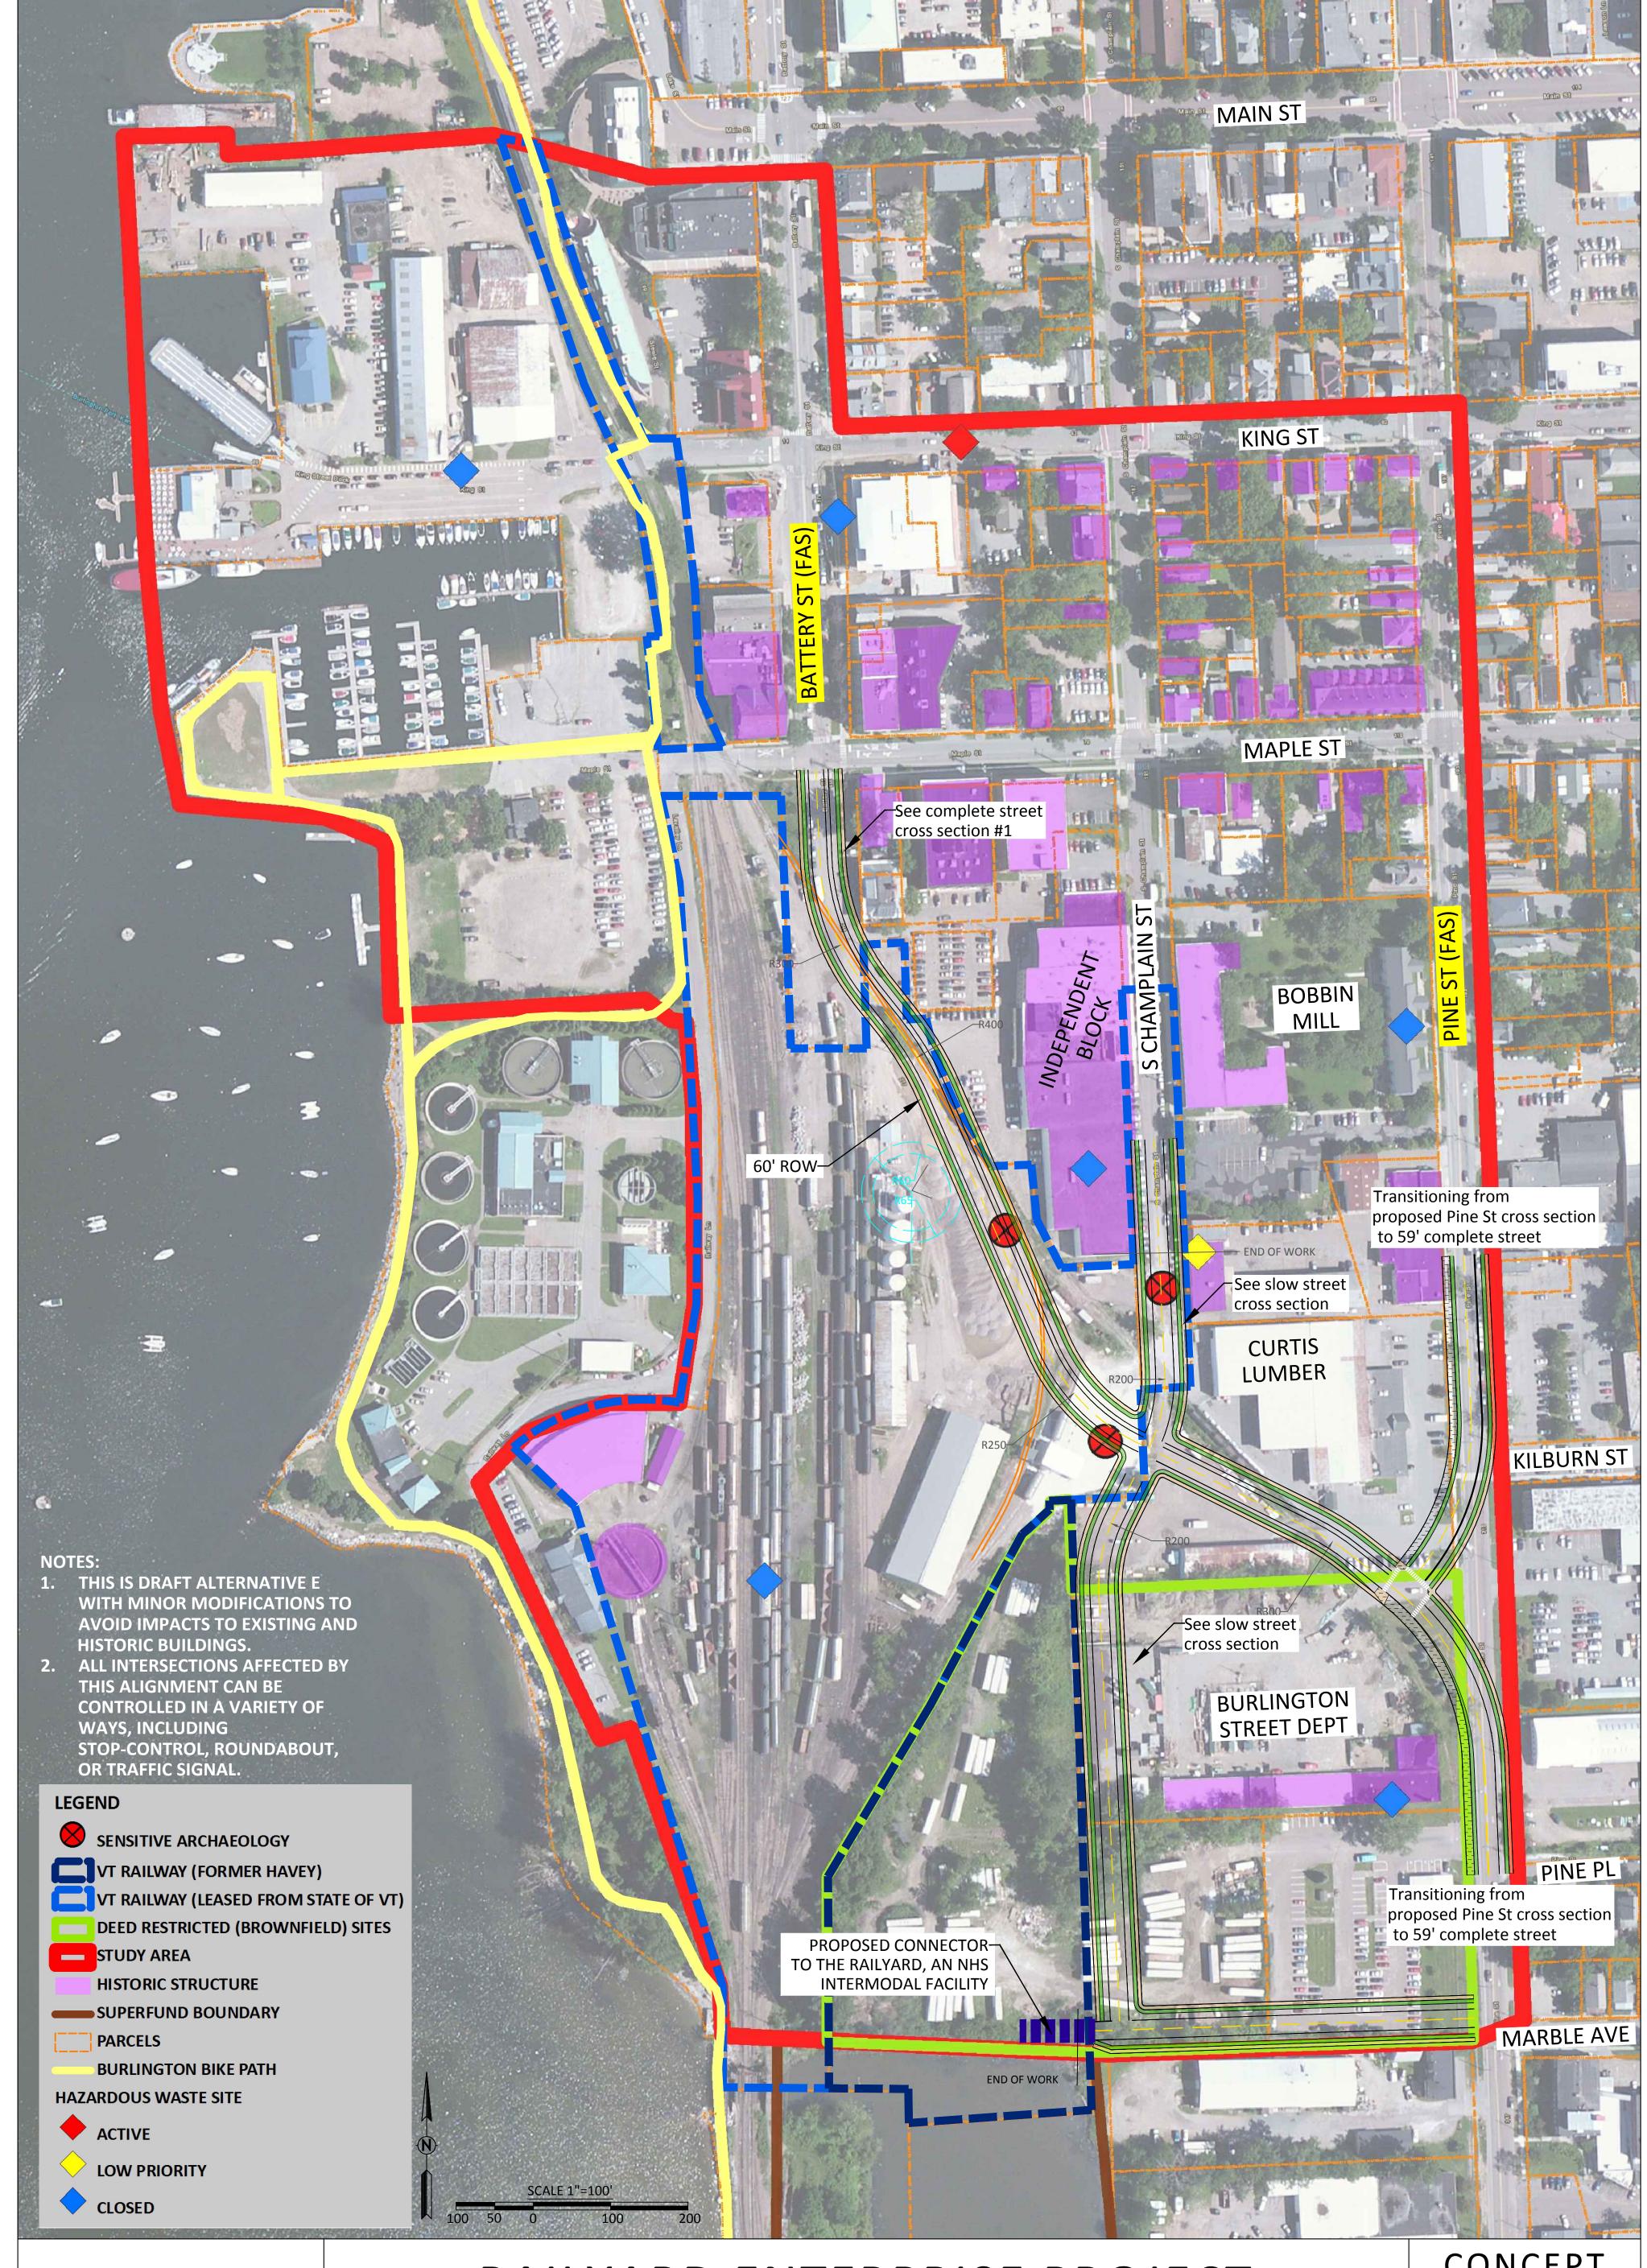

COmmunities Planning Together

RAILYARD ENTERPRISE PROJECT BURLINGTON, VT

PHASE 2 ALTERNATIVE A2

(Draft Alternative B2, from the 7/25/2013 Set)

CONCEPT PLAN

SCALE: 1"=100' SHEET

DESIGNED BY: CW


CHECKED BY: RC

DATE: 11/1/2013

7

PROJ.NO: 12211

Resource Systems Group, Inc 55 Railroad Way White River Jct, VT 05400 p: (802) 295-4999 f: (802) 295-1006

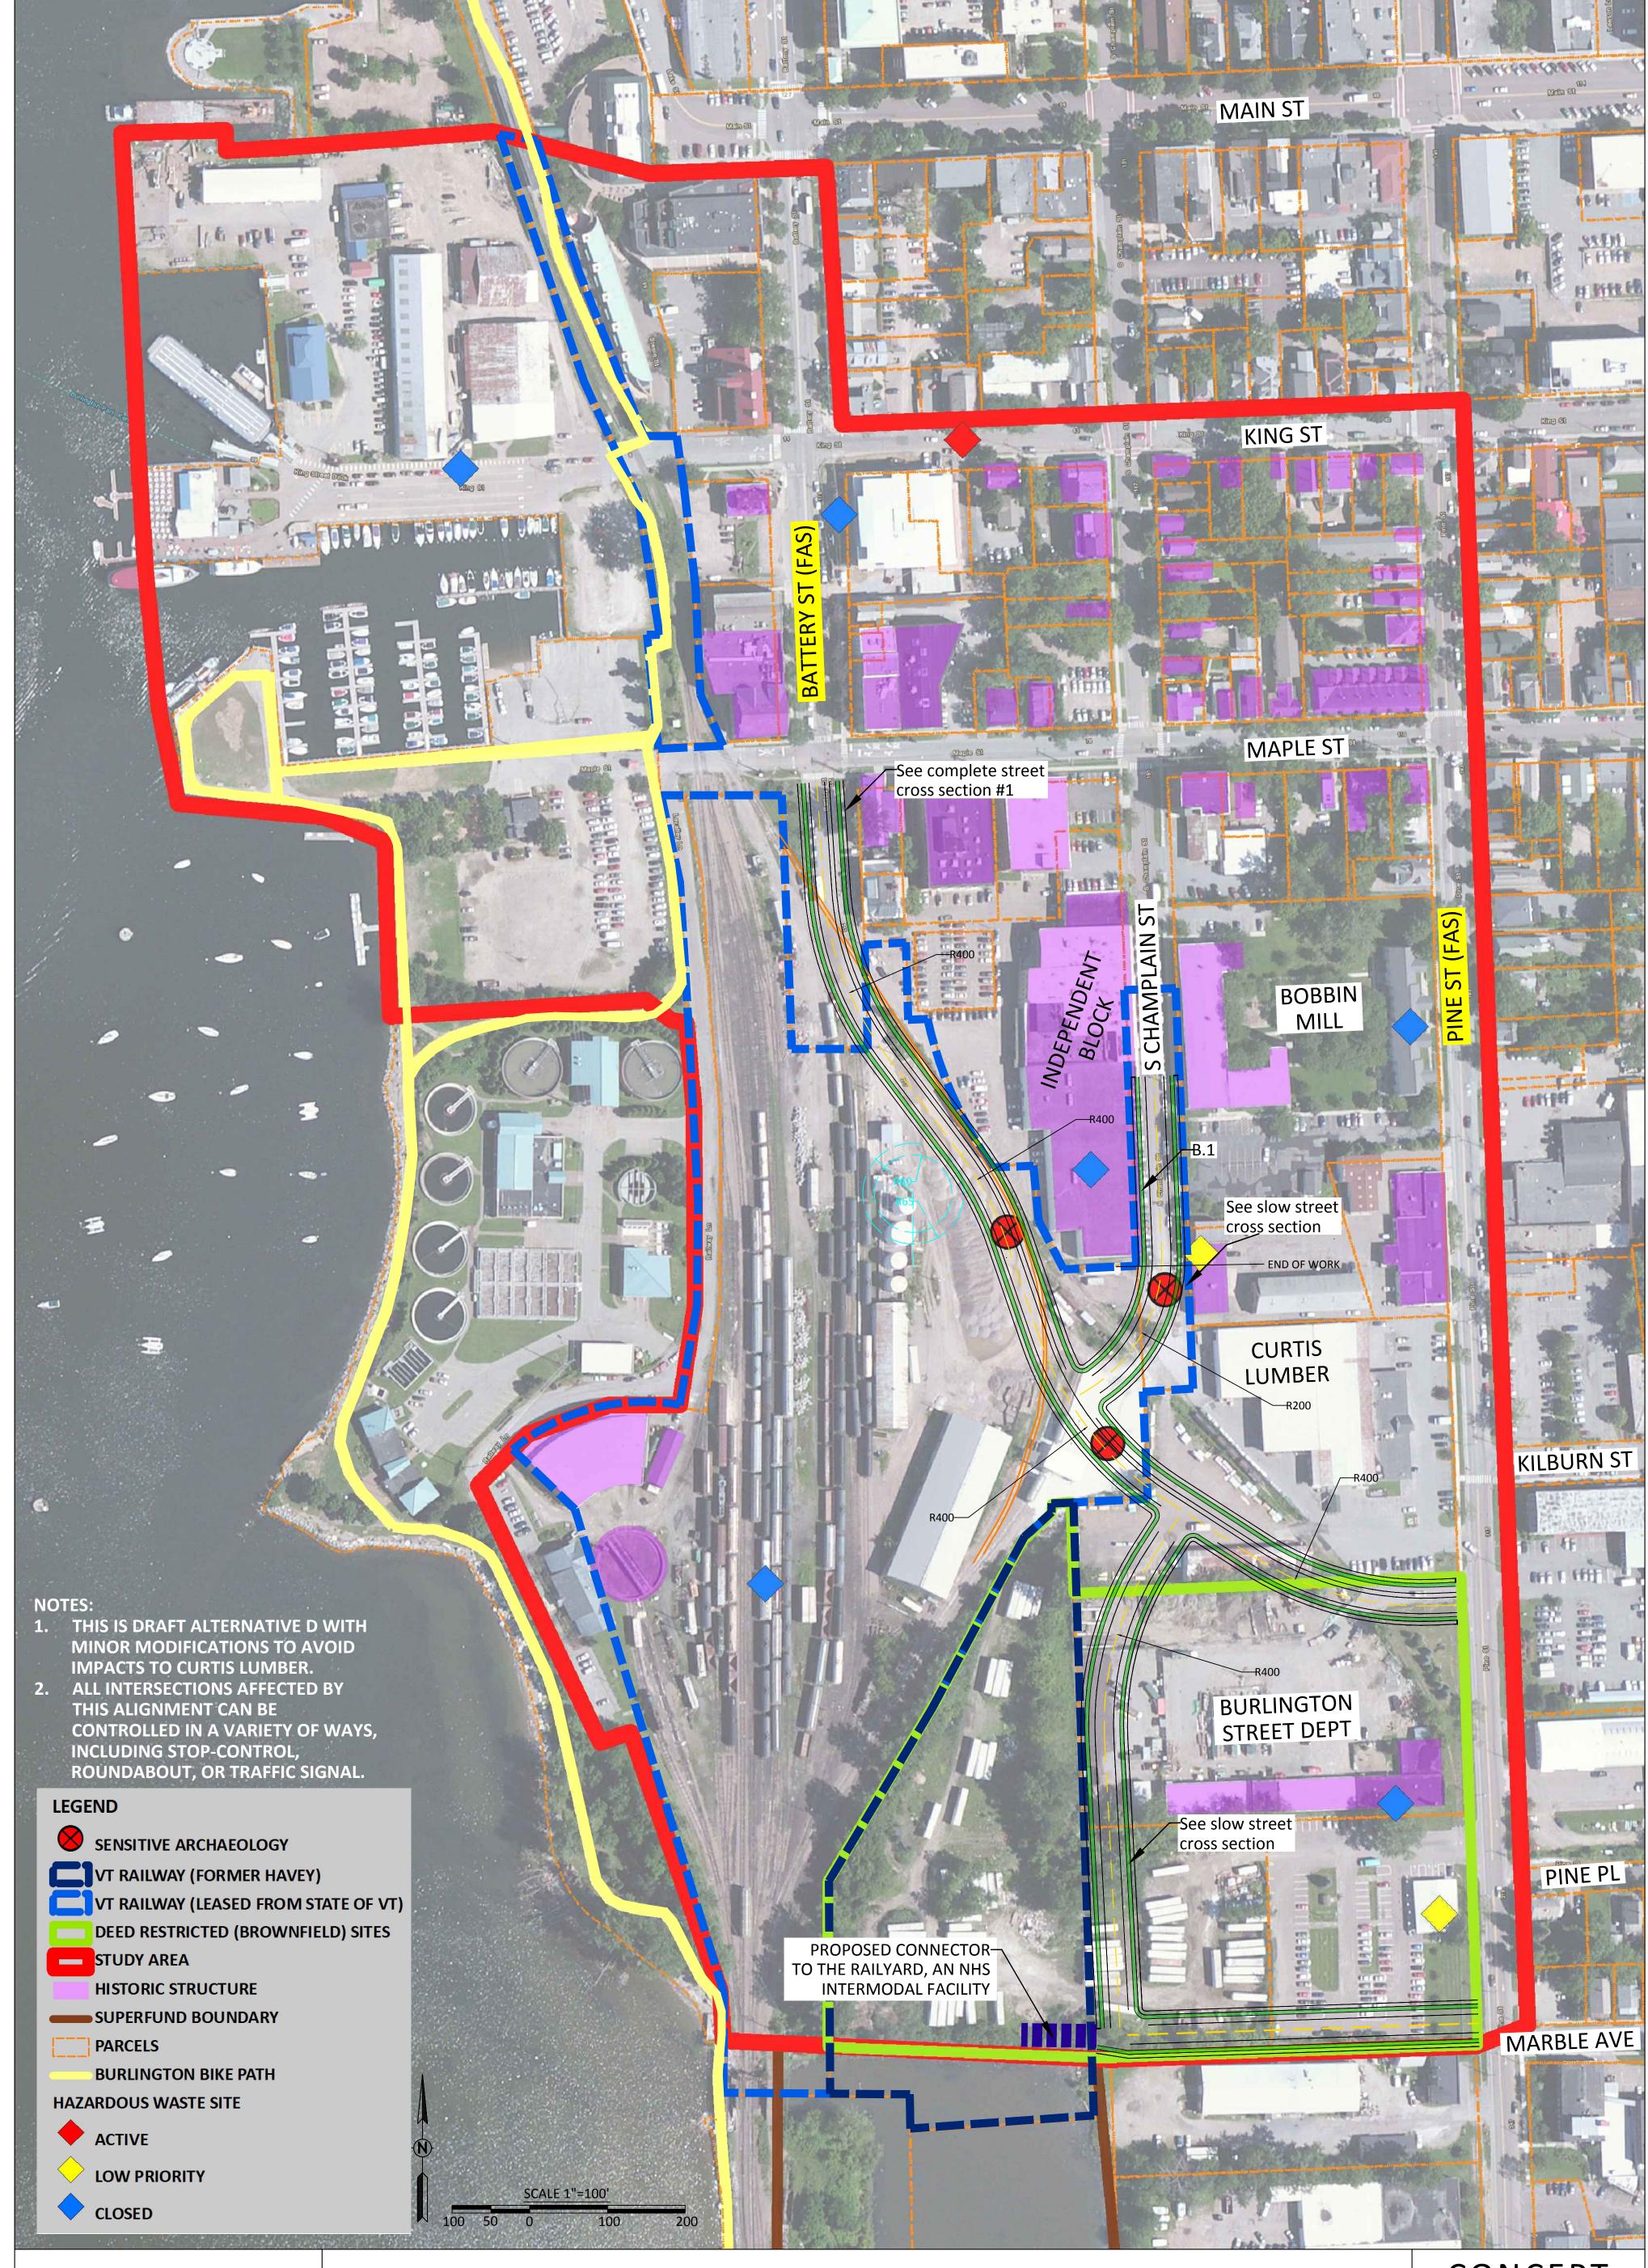

CHITTENDEN COUNTY RPC

RAILYARD ENTERPRISE PROJECT BURLINGTON, VT

PHASE 2 ALTERNATIVE B

(Draft Alternative D, from the 7/25/2013 Set)

CONCEPT PLAN


SCALE: 1"=100' SHEET

DESIGNED BY: CW

CHECKED BY: RC

DATE: 11/1/2013

7

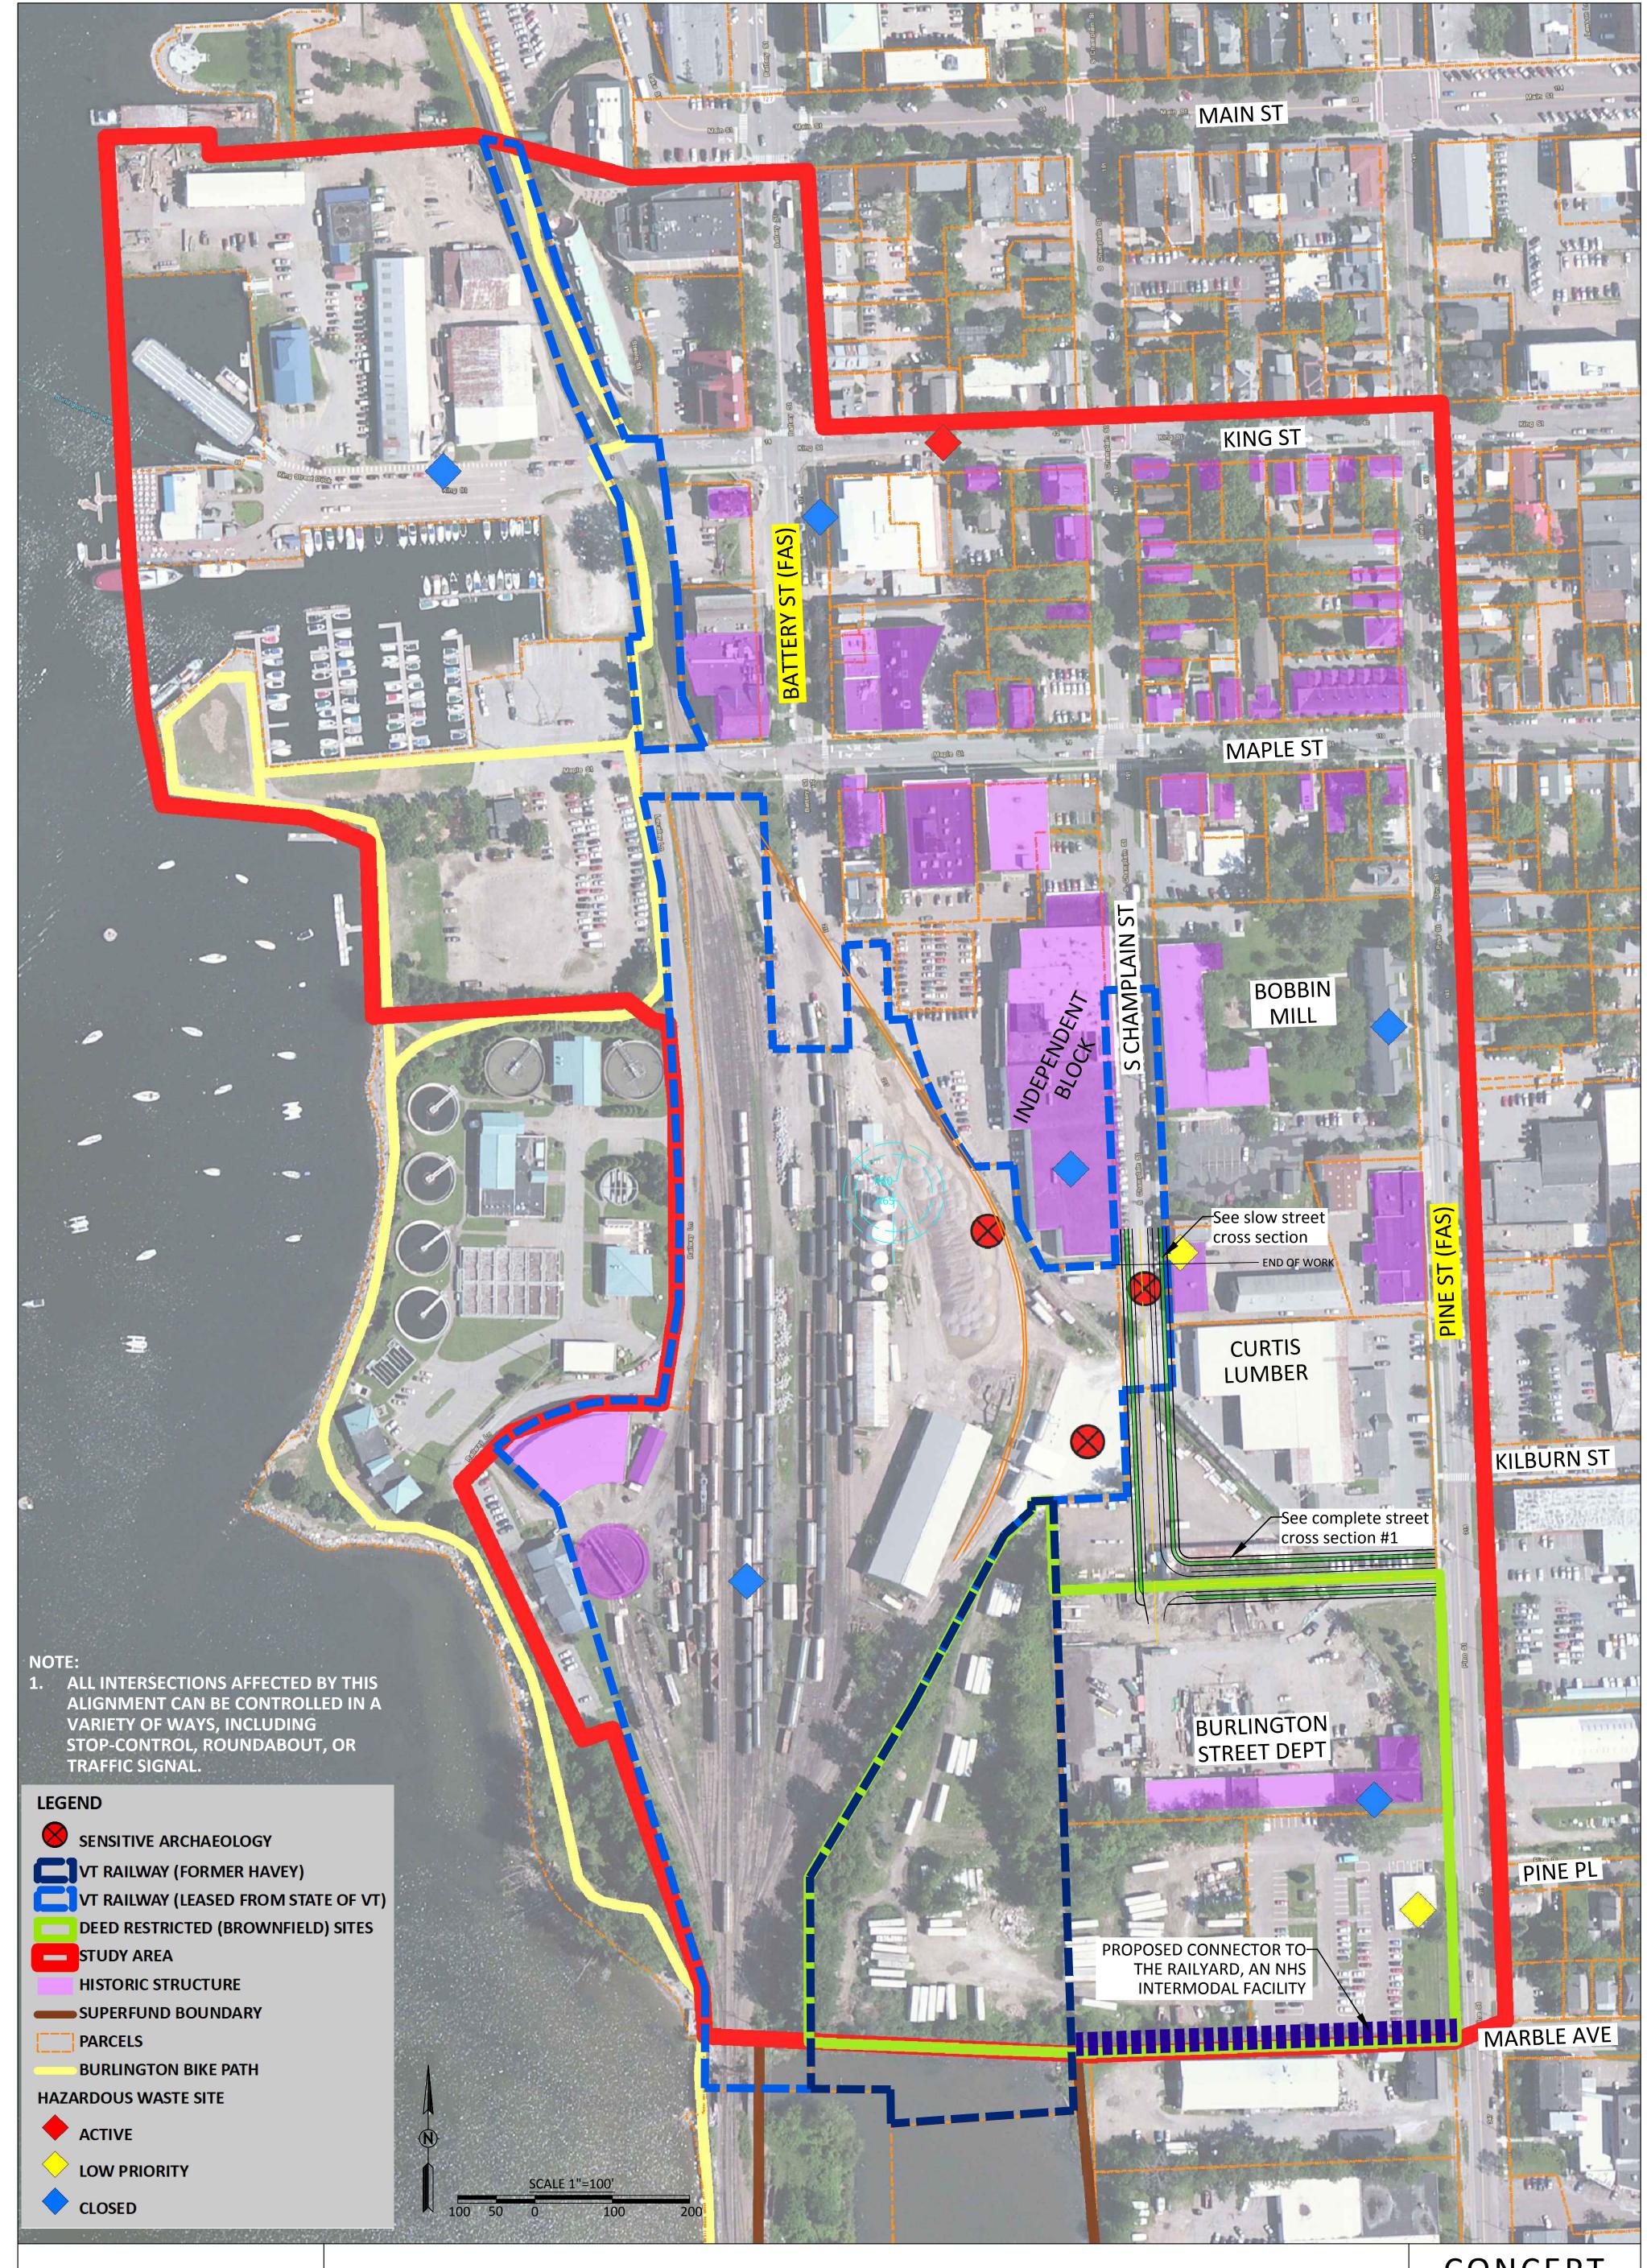

COMMUNITIES Planning Together

RAILYARD ENTERPRISE PROJECT BURLINGTON, VT

PHASE 2 ALTERNATIVE C1

(Draft Alternative J2, from the 7/25/2013 Set)

CONCEPT PLAN

SCALE: 1"=100' SHEET


DESIGNED BY: CW

CHECKED BY: RC

DATE: 11/1/2013

PROJ.NO: 12211

White River Jct, VT 05400 p: (802) 295-4999 f: (802) 295-2 www.rsginc.com

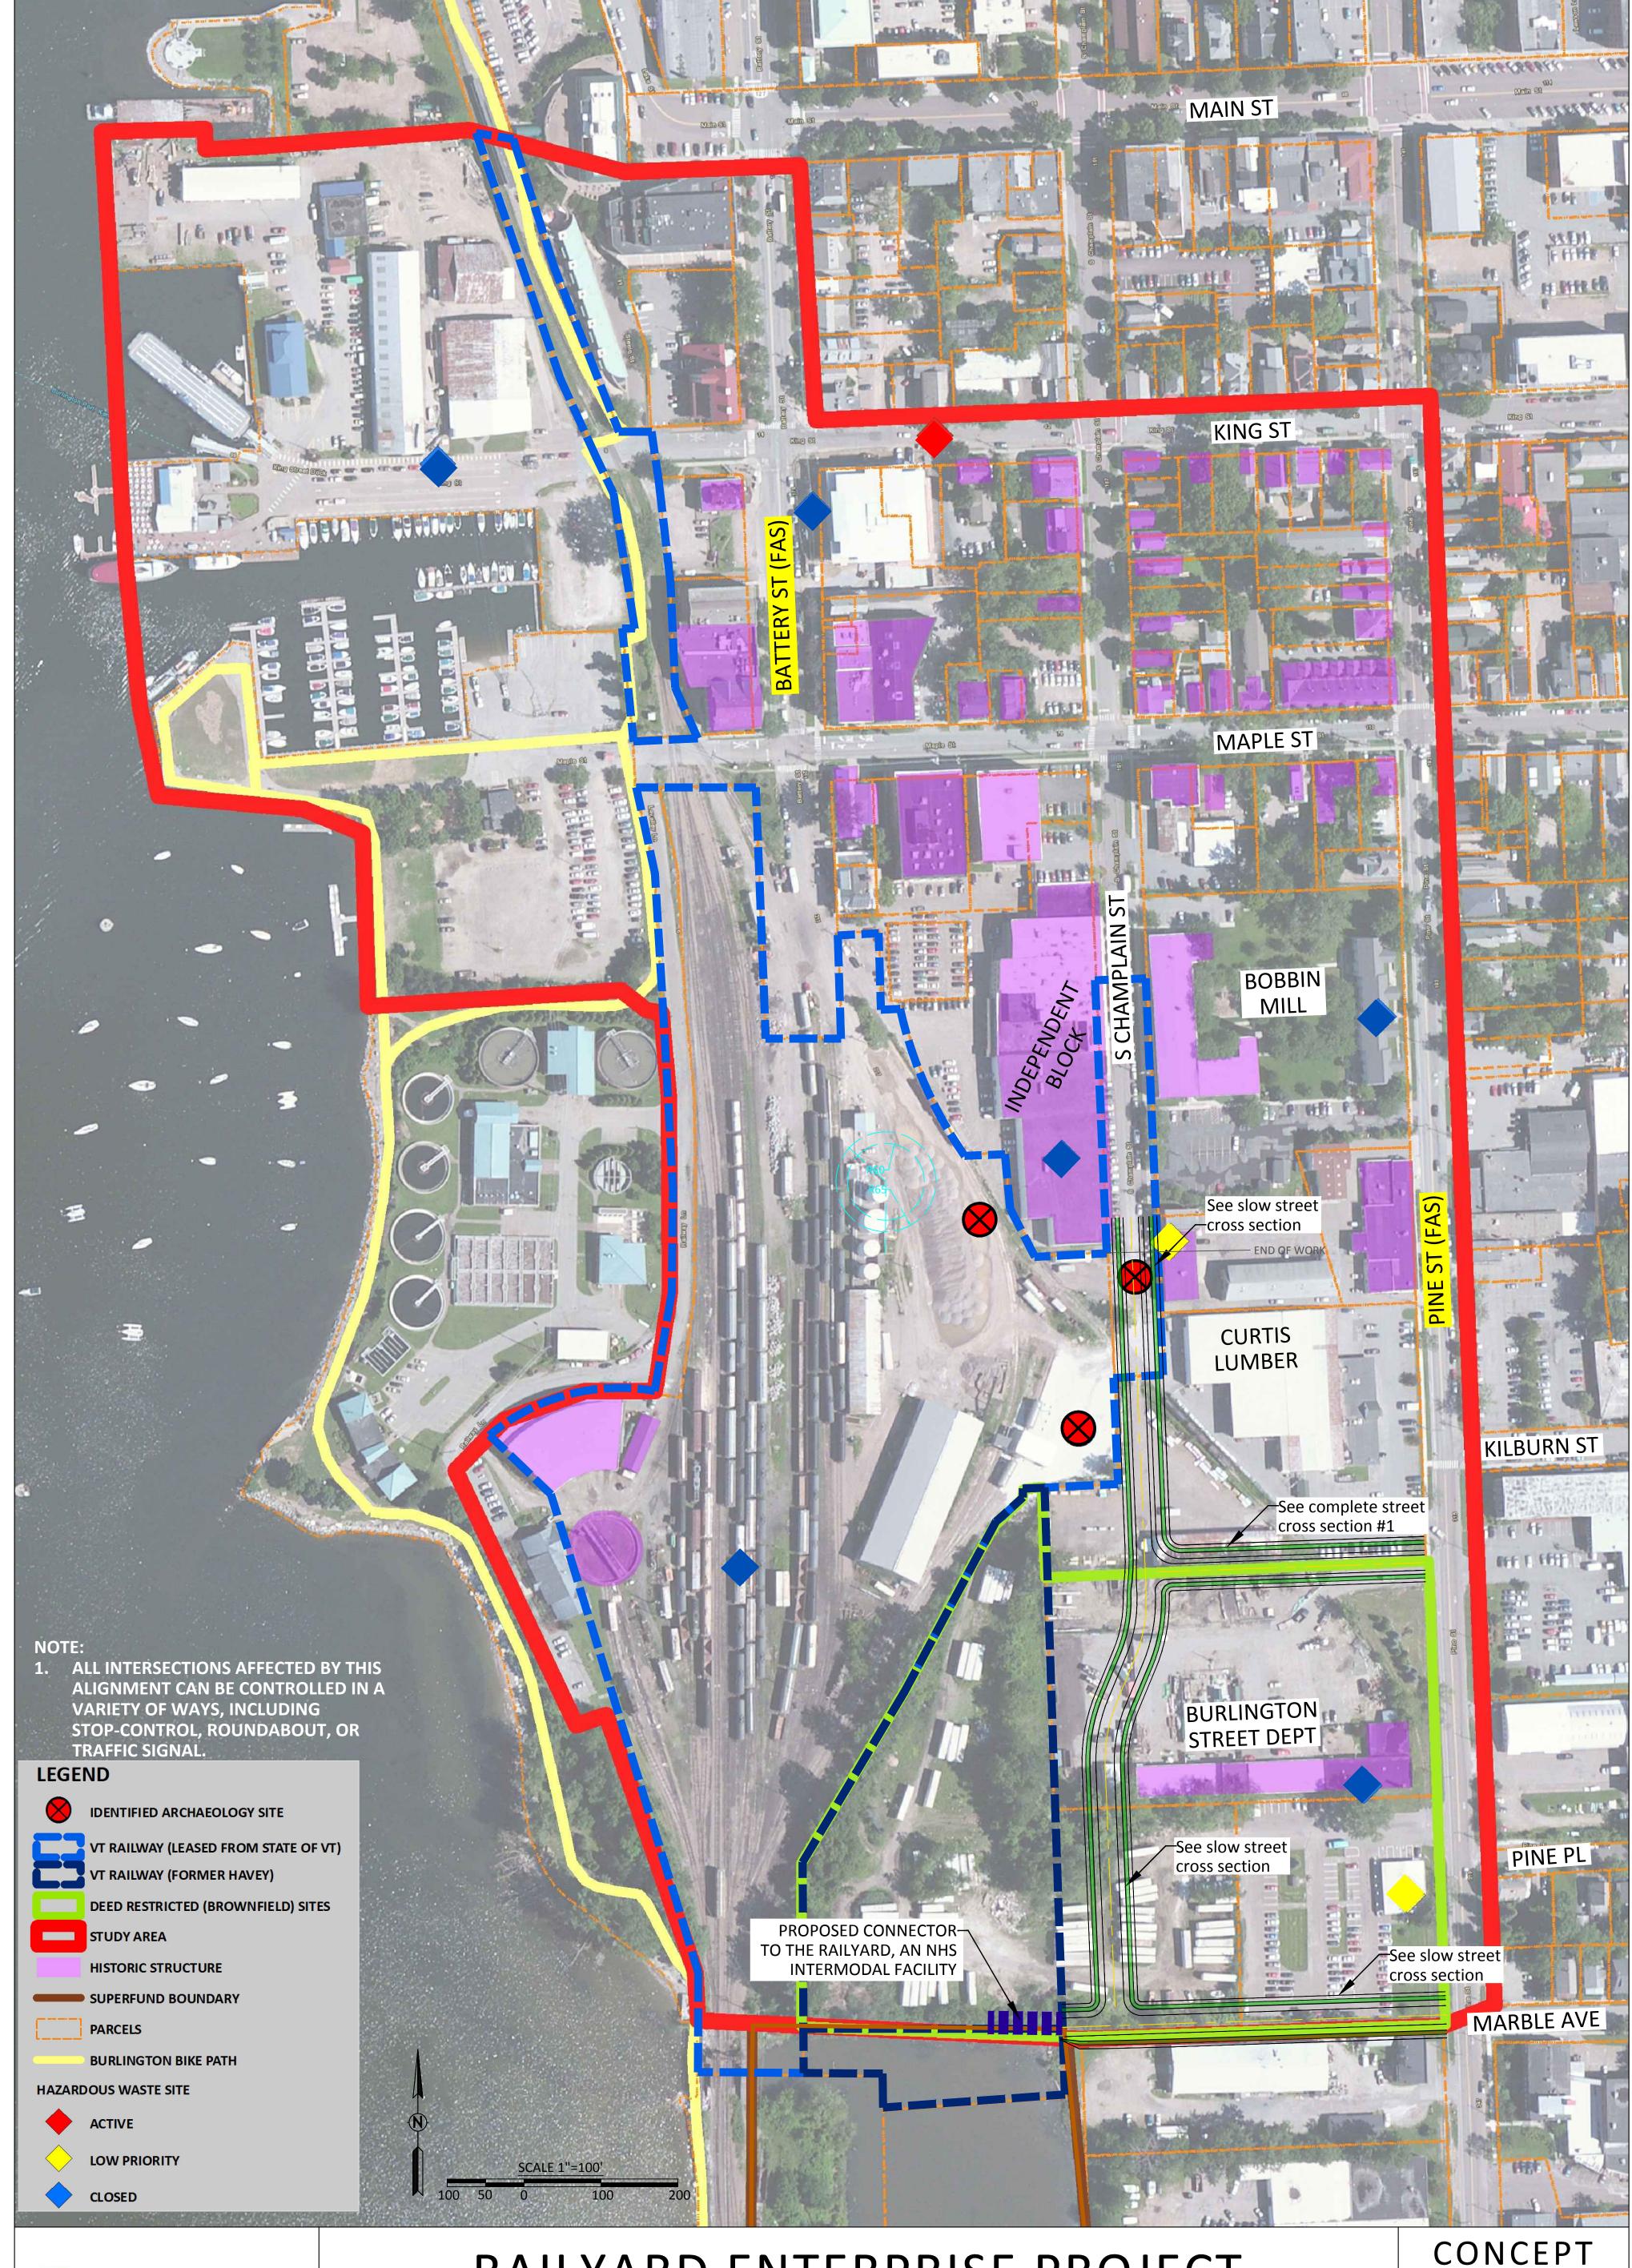

COmmunities Planning Together

RAILYARD ENTERPRISE PROJECT BURLINGTON, VT

PHASE 2 ALTERNATIVE C2

(Modification of Draft Alternative J2, from the 7/25/2013 Set)

CONCEPT PLAN

SCALE: 1"=100' SHEET

DESIGNED BY: CW

CHECKED BY: RC


DATE: 11/1/2013

PROJ.NO: 12211

SHEET

OF

OF

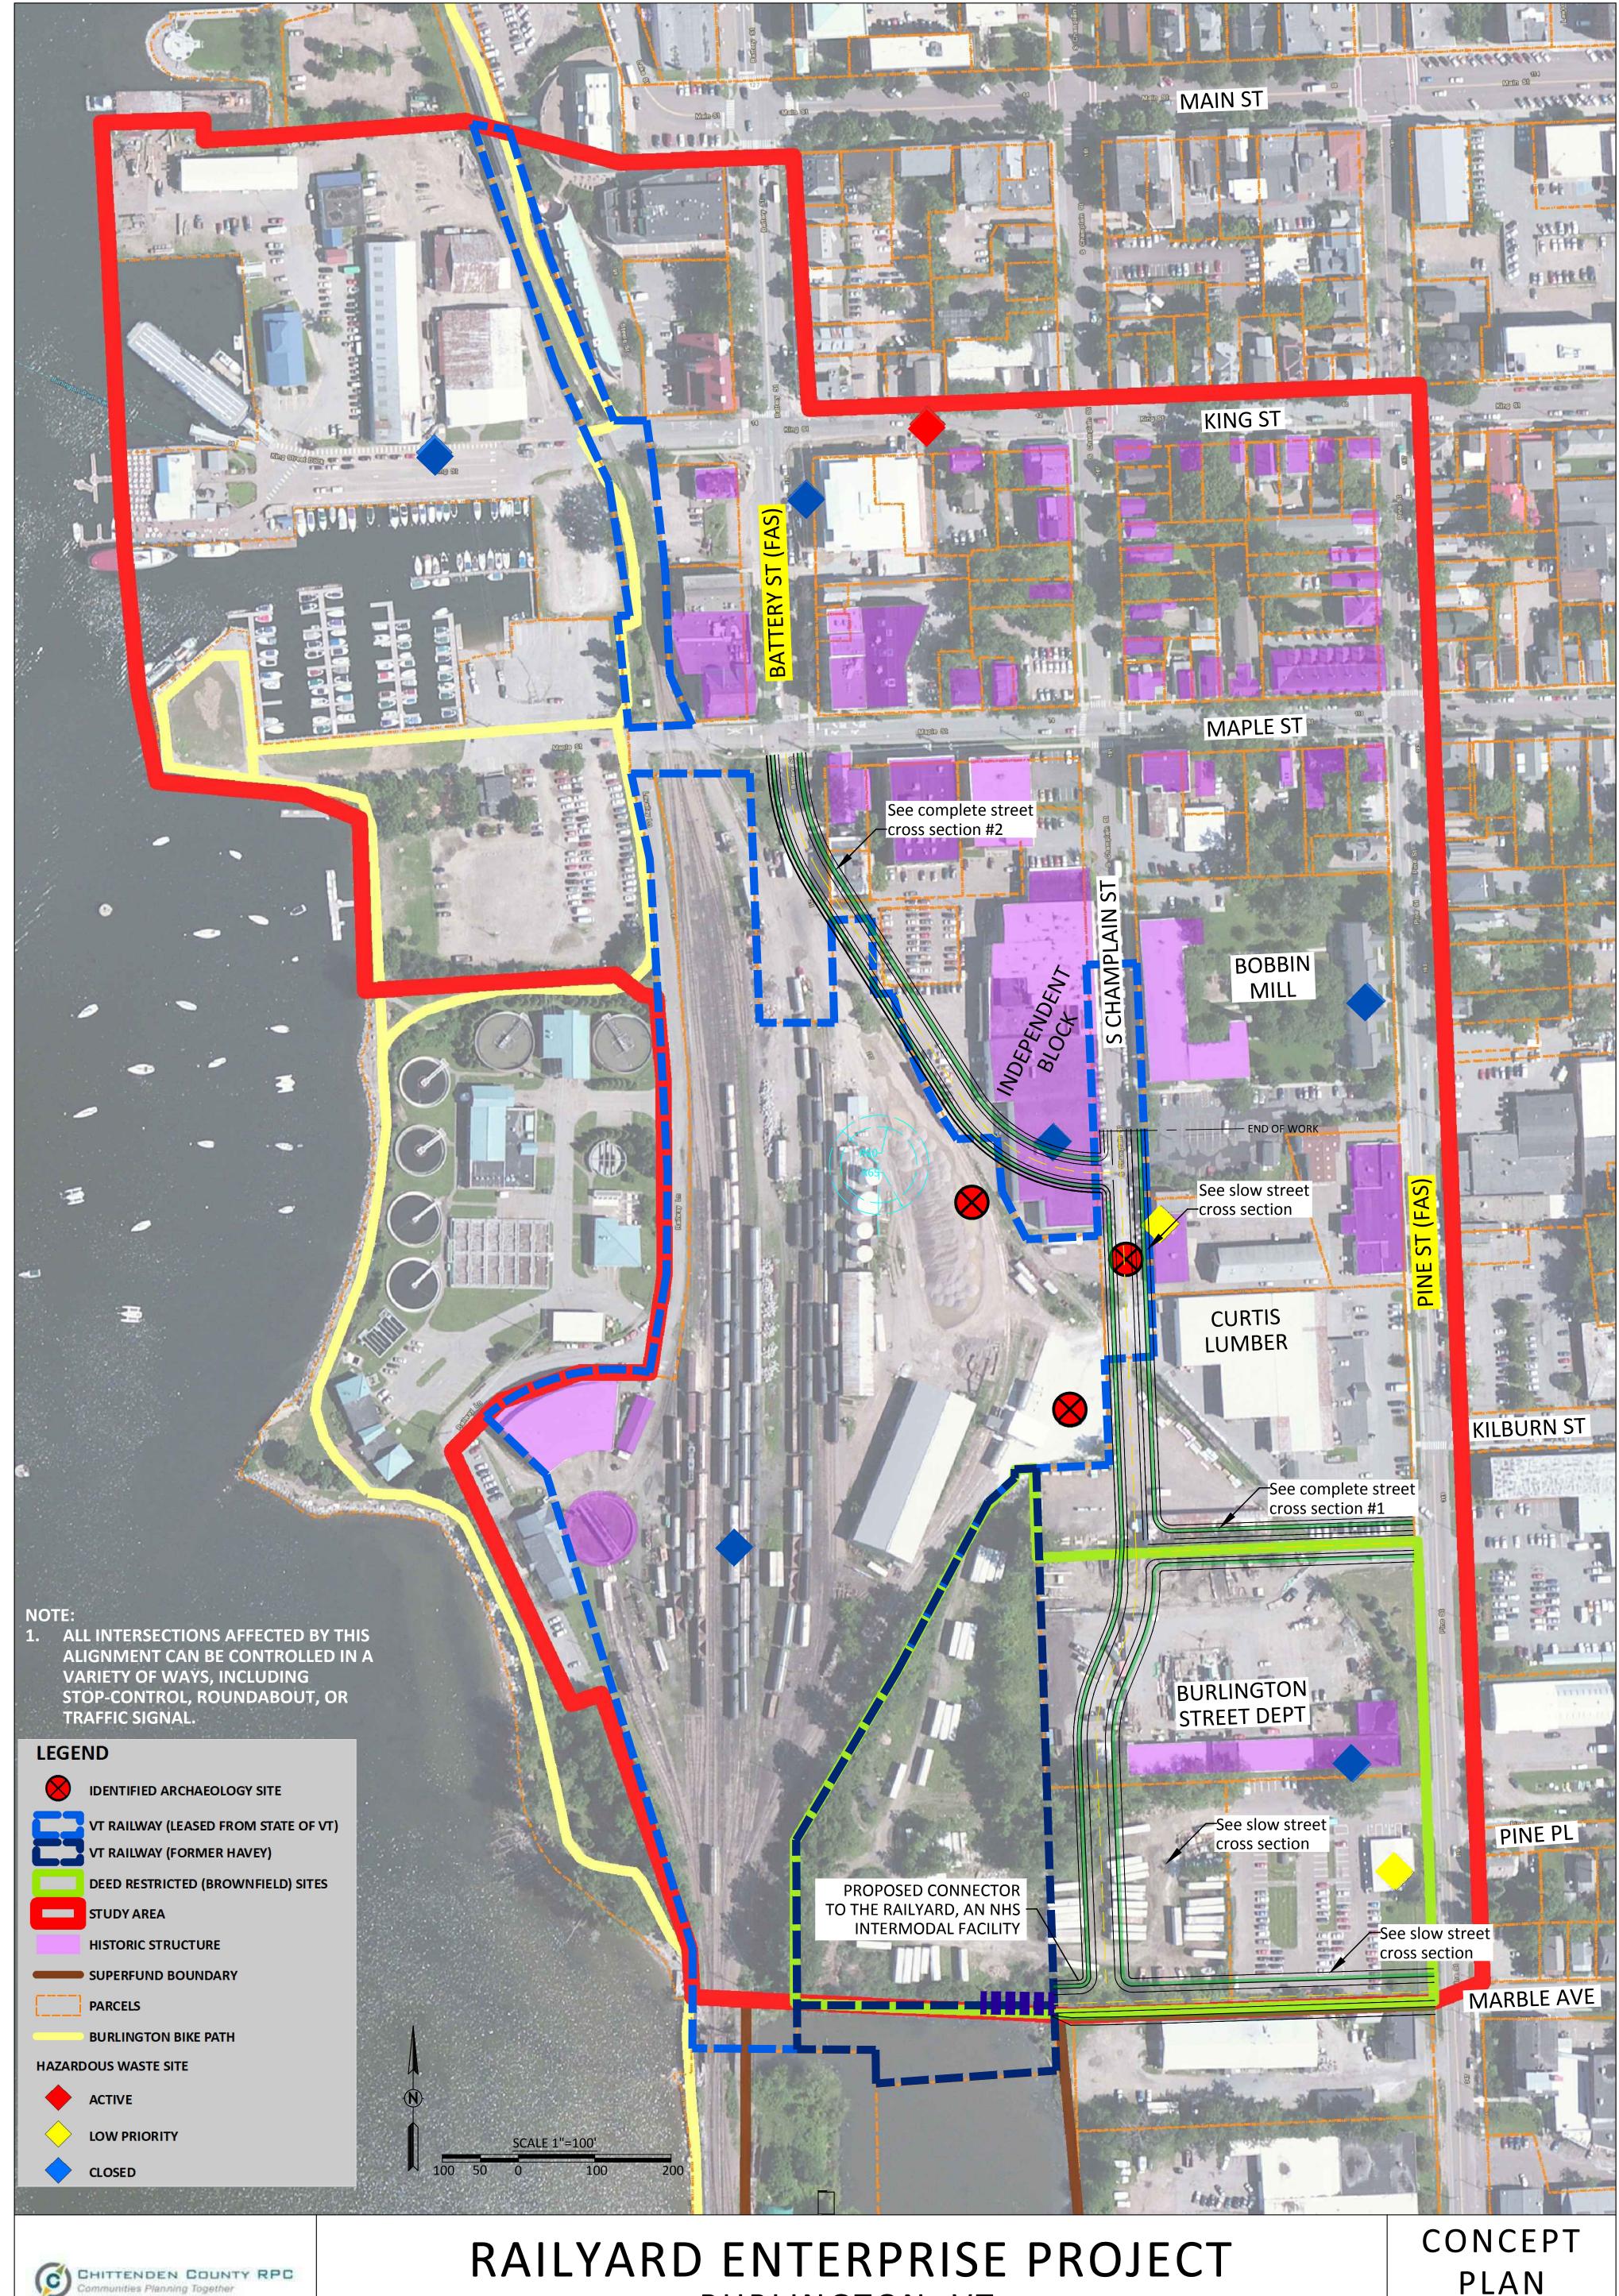

RAILYARD ENTERPRISE PROJECT BURLINGTON, VT

PHASE 2 ALTERNATIVE D

(Modification of Draft Alternative J2, from the 7/25/2013 Set)


PLAN

SHEET

SCALE: 1"=100' DESIGNED BY: CW CHECKED BY: RC

DATE: 12/5/2013

PROJ.NO: 12211

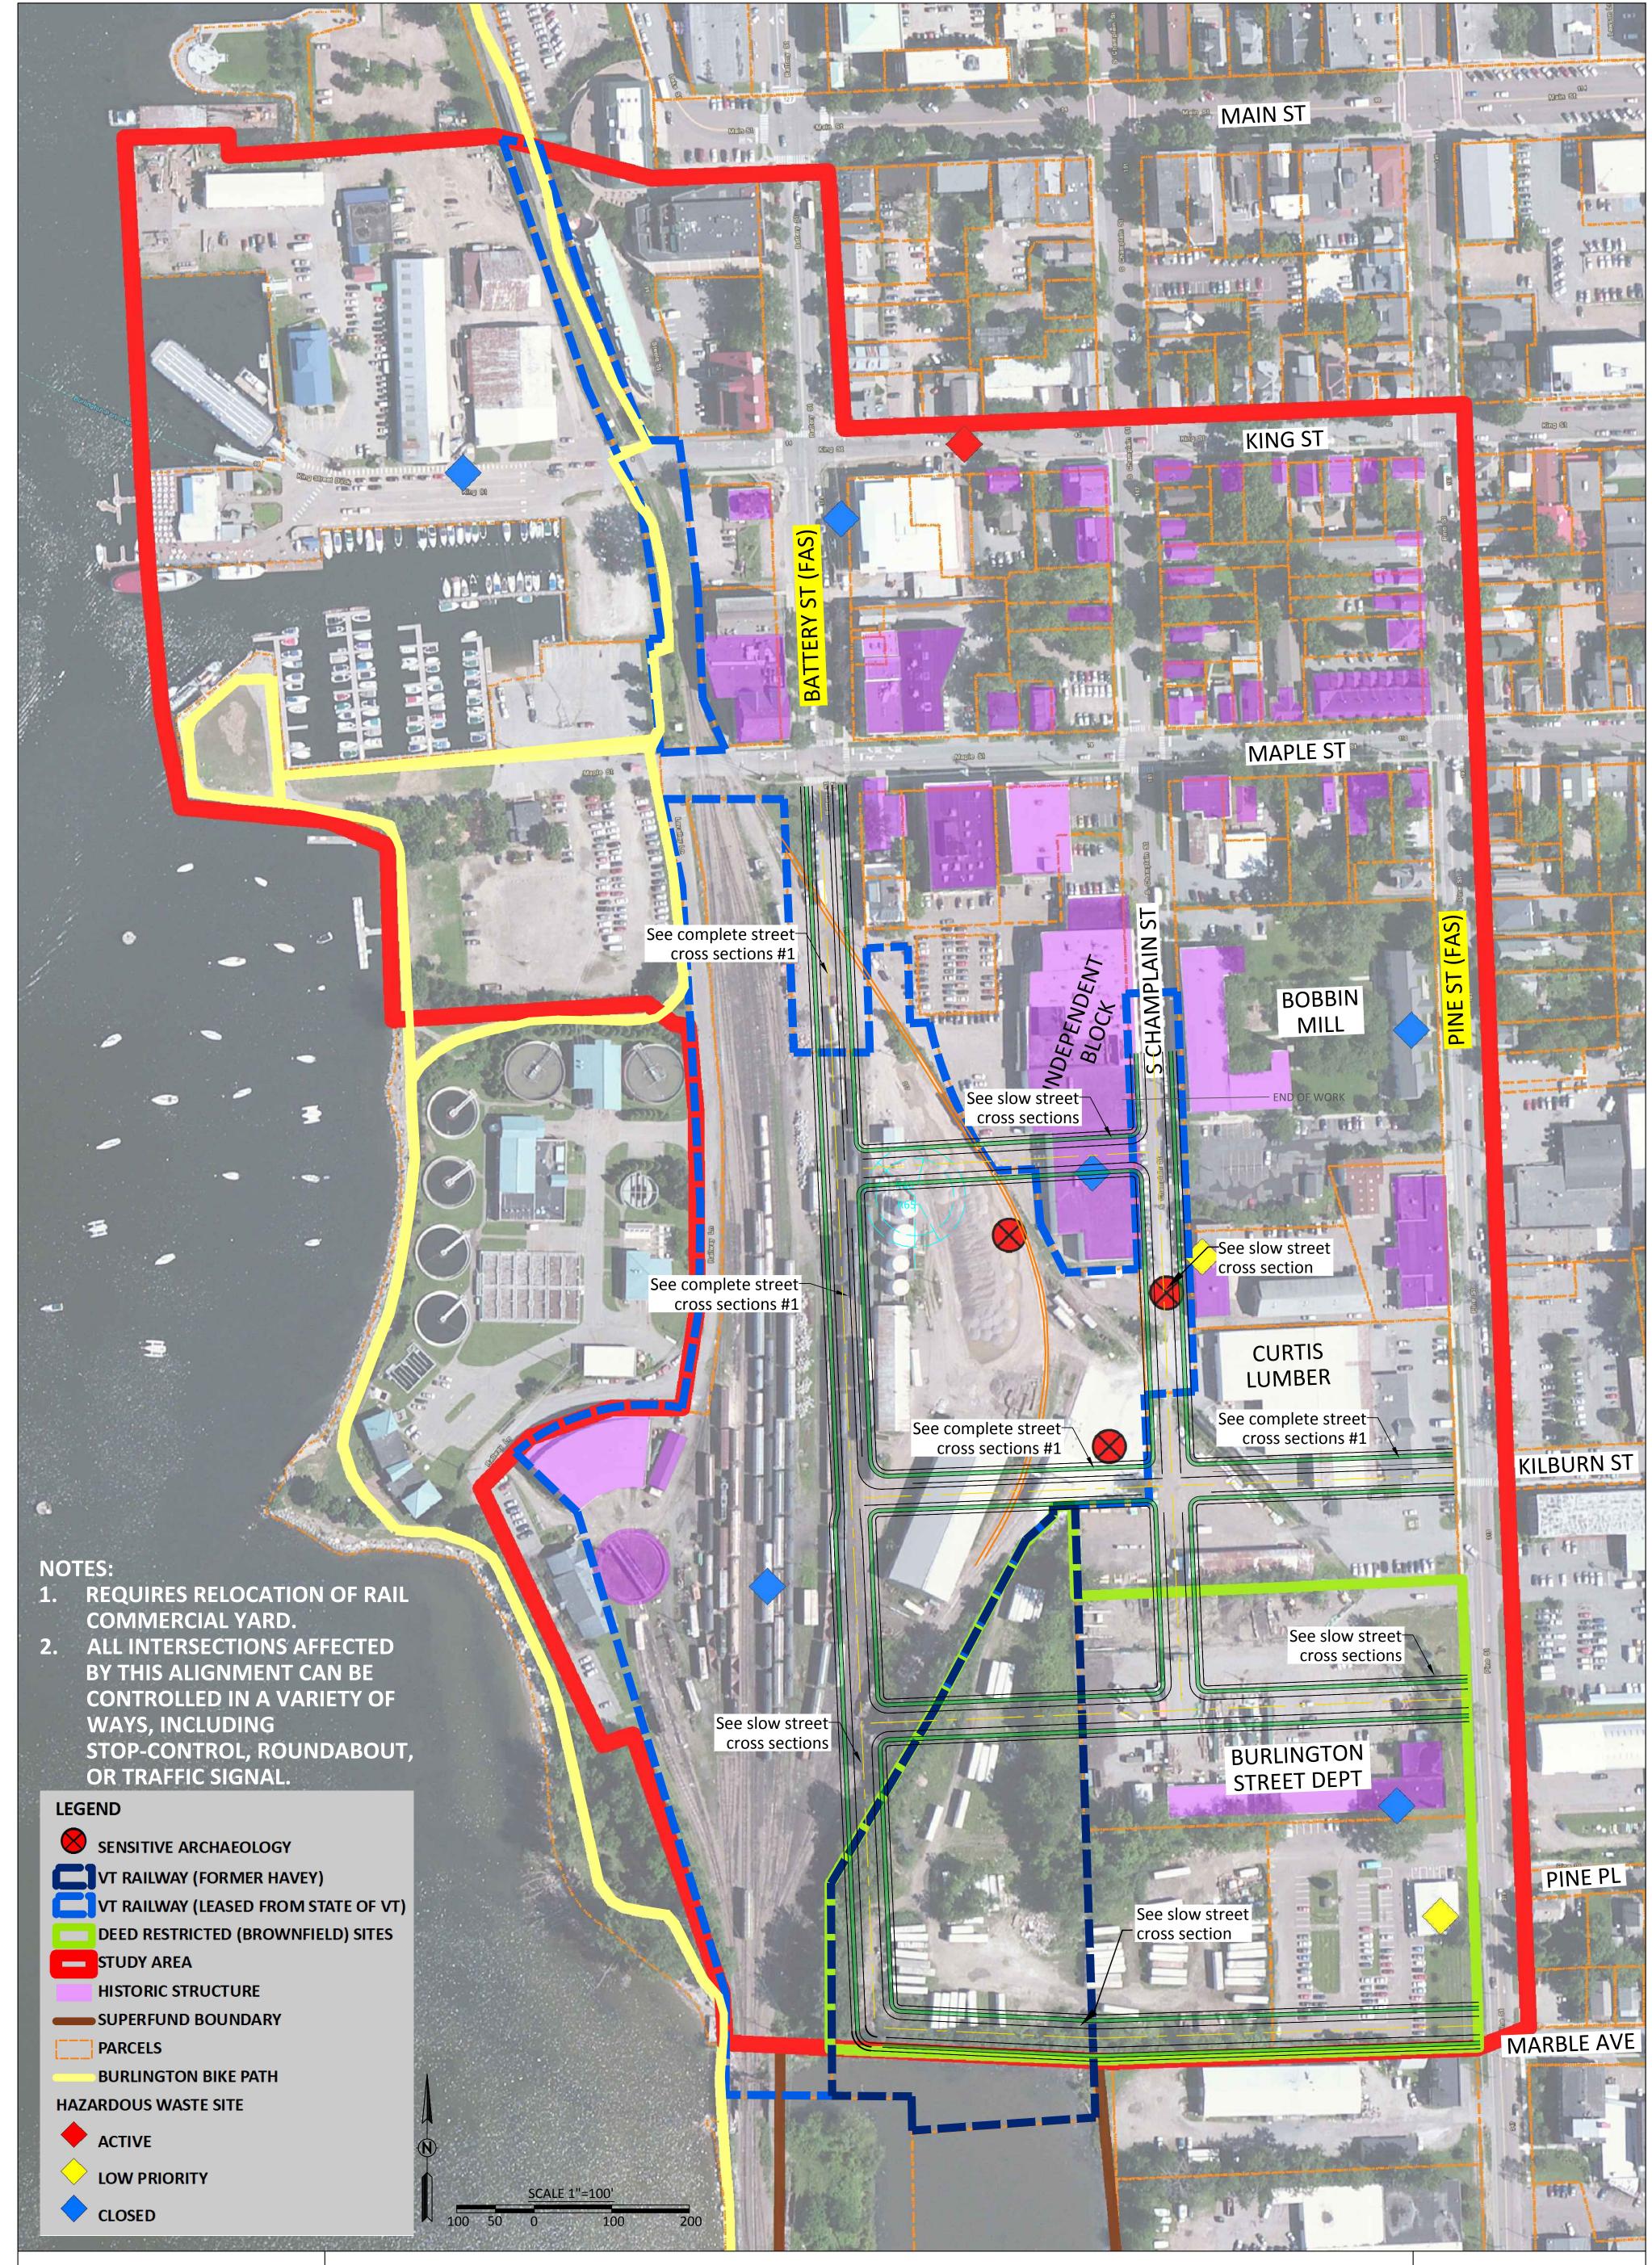

CHITTENDEN COUNTY RPC

RAILYARD ENTERPRISE PROJECT BURLINGTON, VT

PHASE 2 ALTERNATIVE E

(Draft Alternative G, from the 7/25/2013 Set)

CONCEPT PLAN

SCALE: 1"=100' SHEET

DESIGNED BY: CW

CHECKED BY: RC

DATE: 11/1/2013

PROJ.NO: 12211

55 Railroad Way White River Jct, VT 05400 p: (802) 295-4999 f: (802) 295-100 www.rsginc.com