


VT 127 Ramps 4-Lane Intersection Concepts

Concept 1

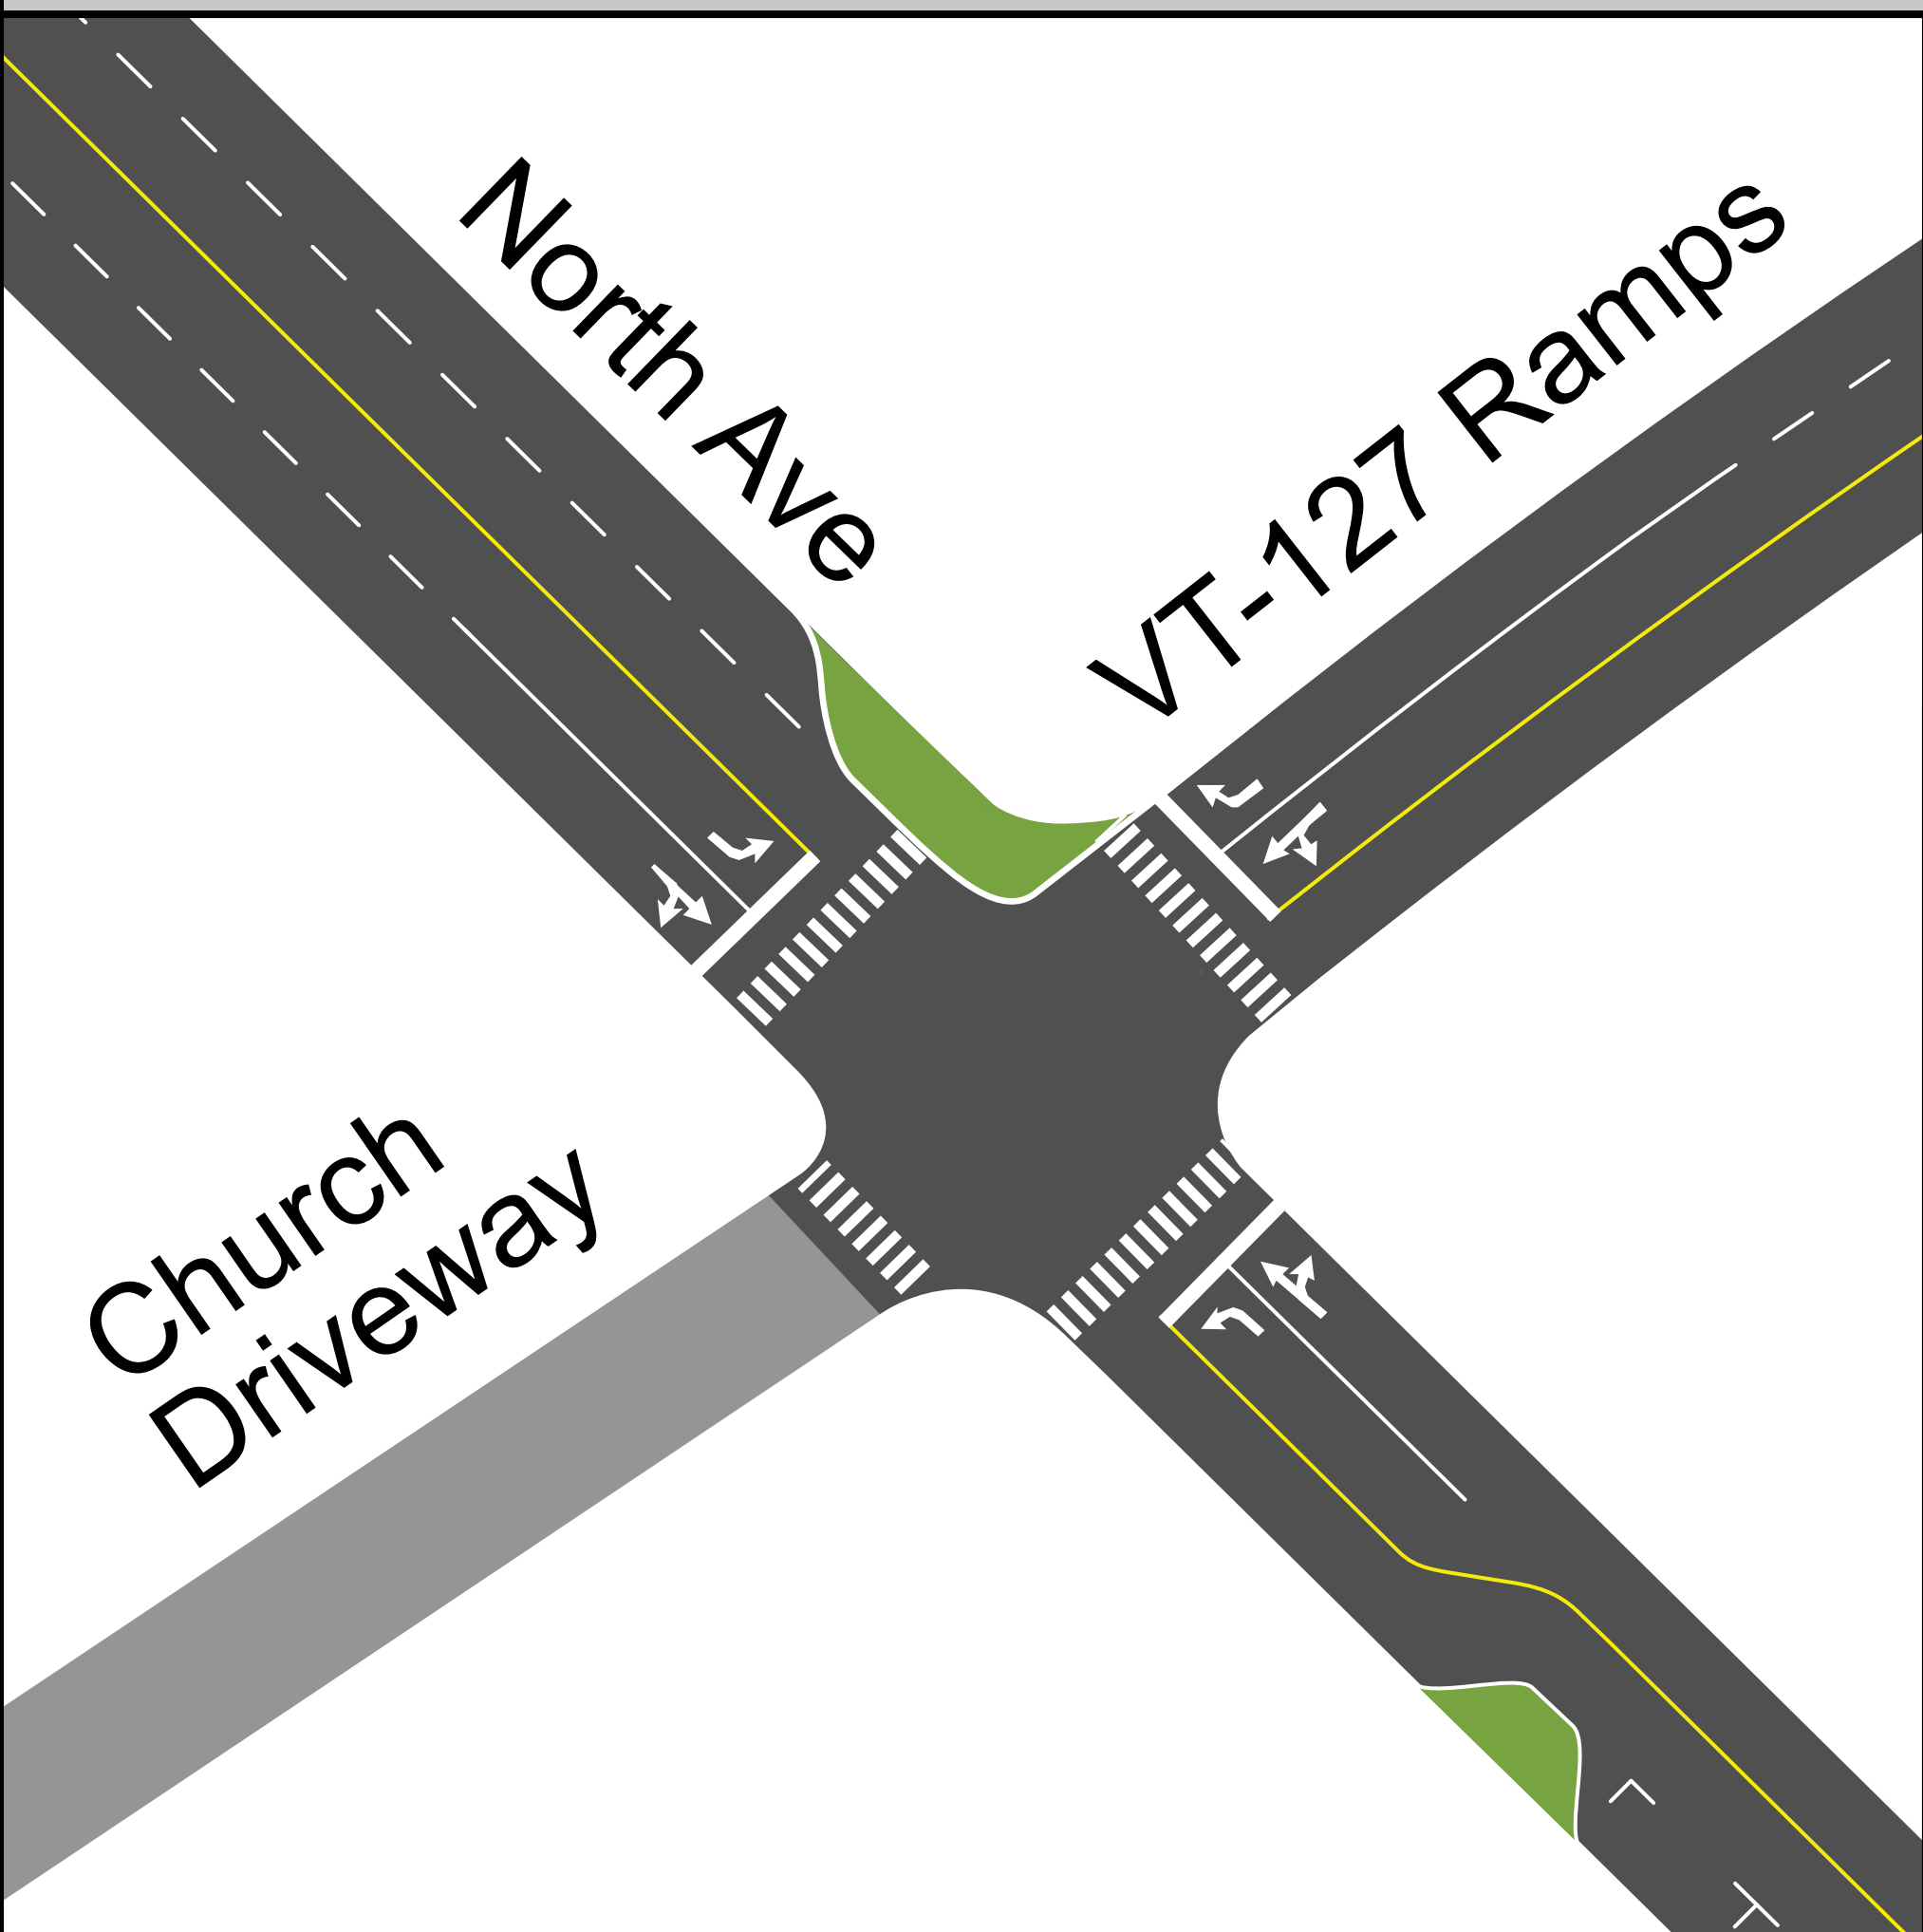


Modifications:

- 4-lane concept
- Remove high-speed NB and WB right turns
- 5-second leading pedestrian interval

Green if you prefer this concept, or
Red if you do not prefer this concept.

Concept 2

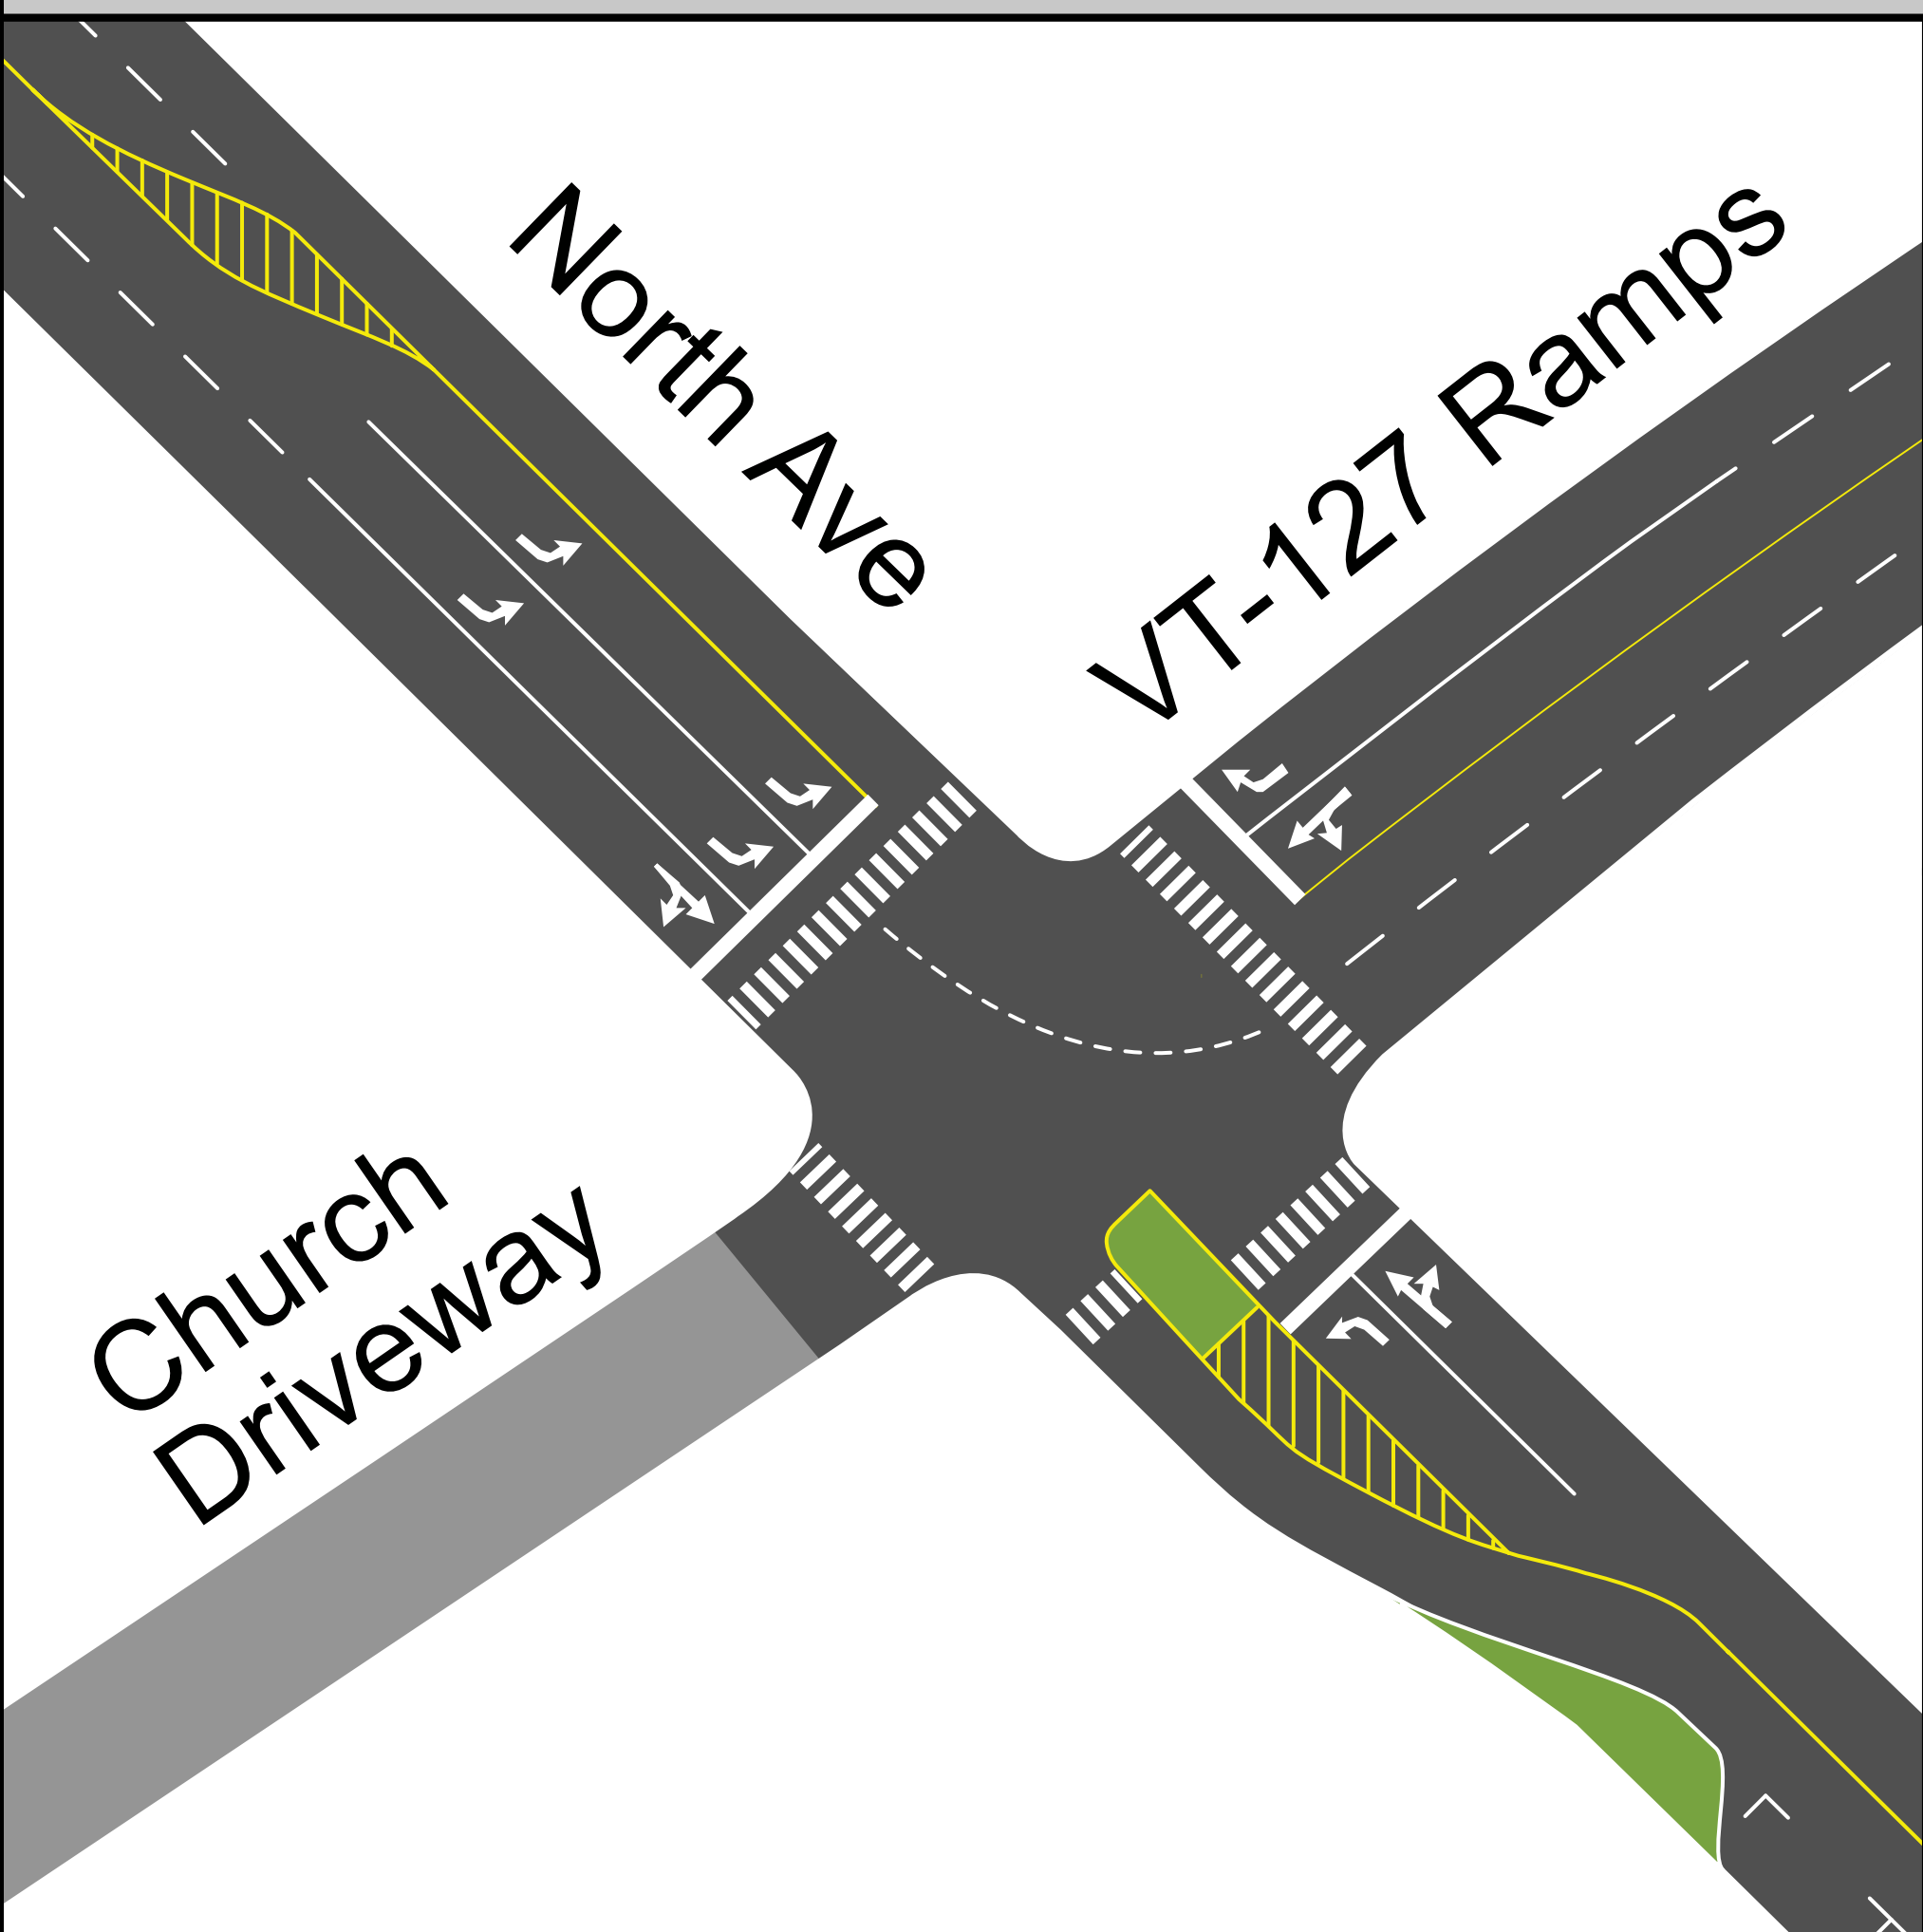


Modifications:

- 4-lane concept
- Remove high-speed NB and WB right turns
- 5-second leading pedestrian interval
- Dual SB left turn lanes

Green if you prefer this concept, or
Red if you do not prefer this concept.

Concept 3

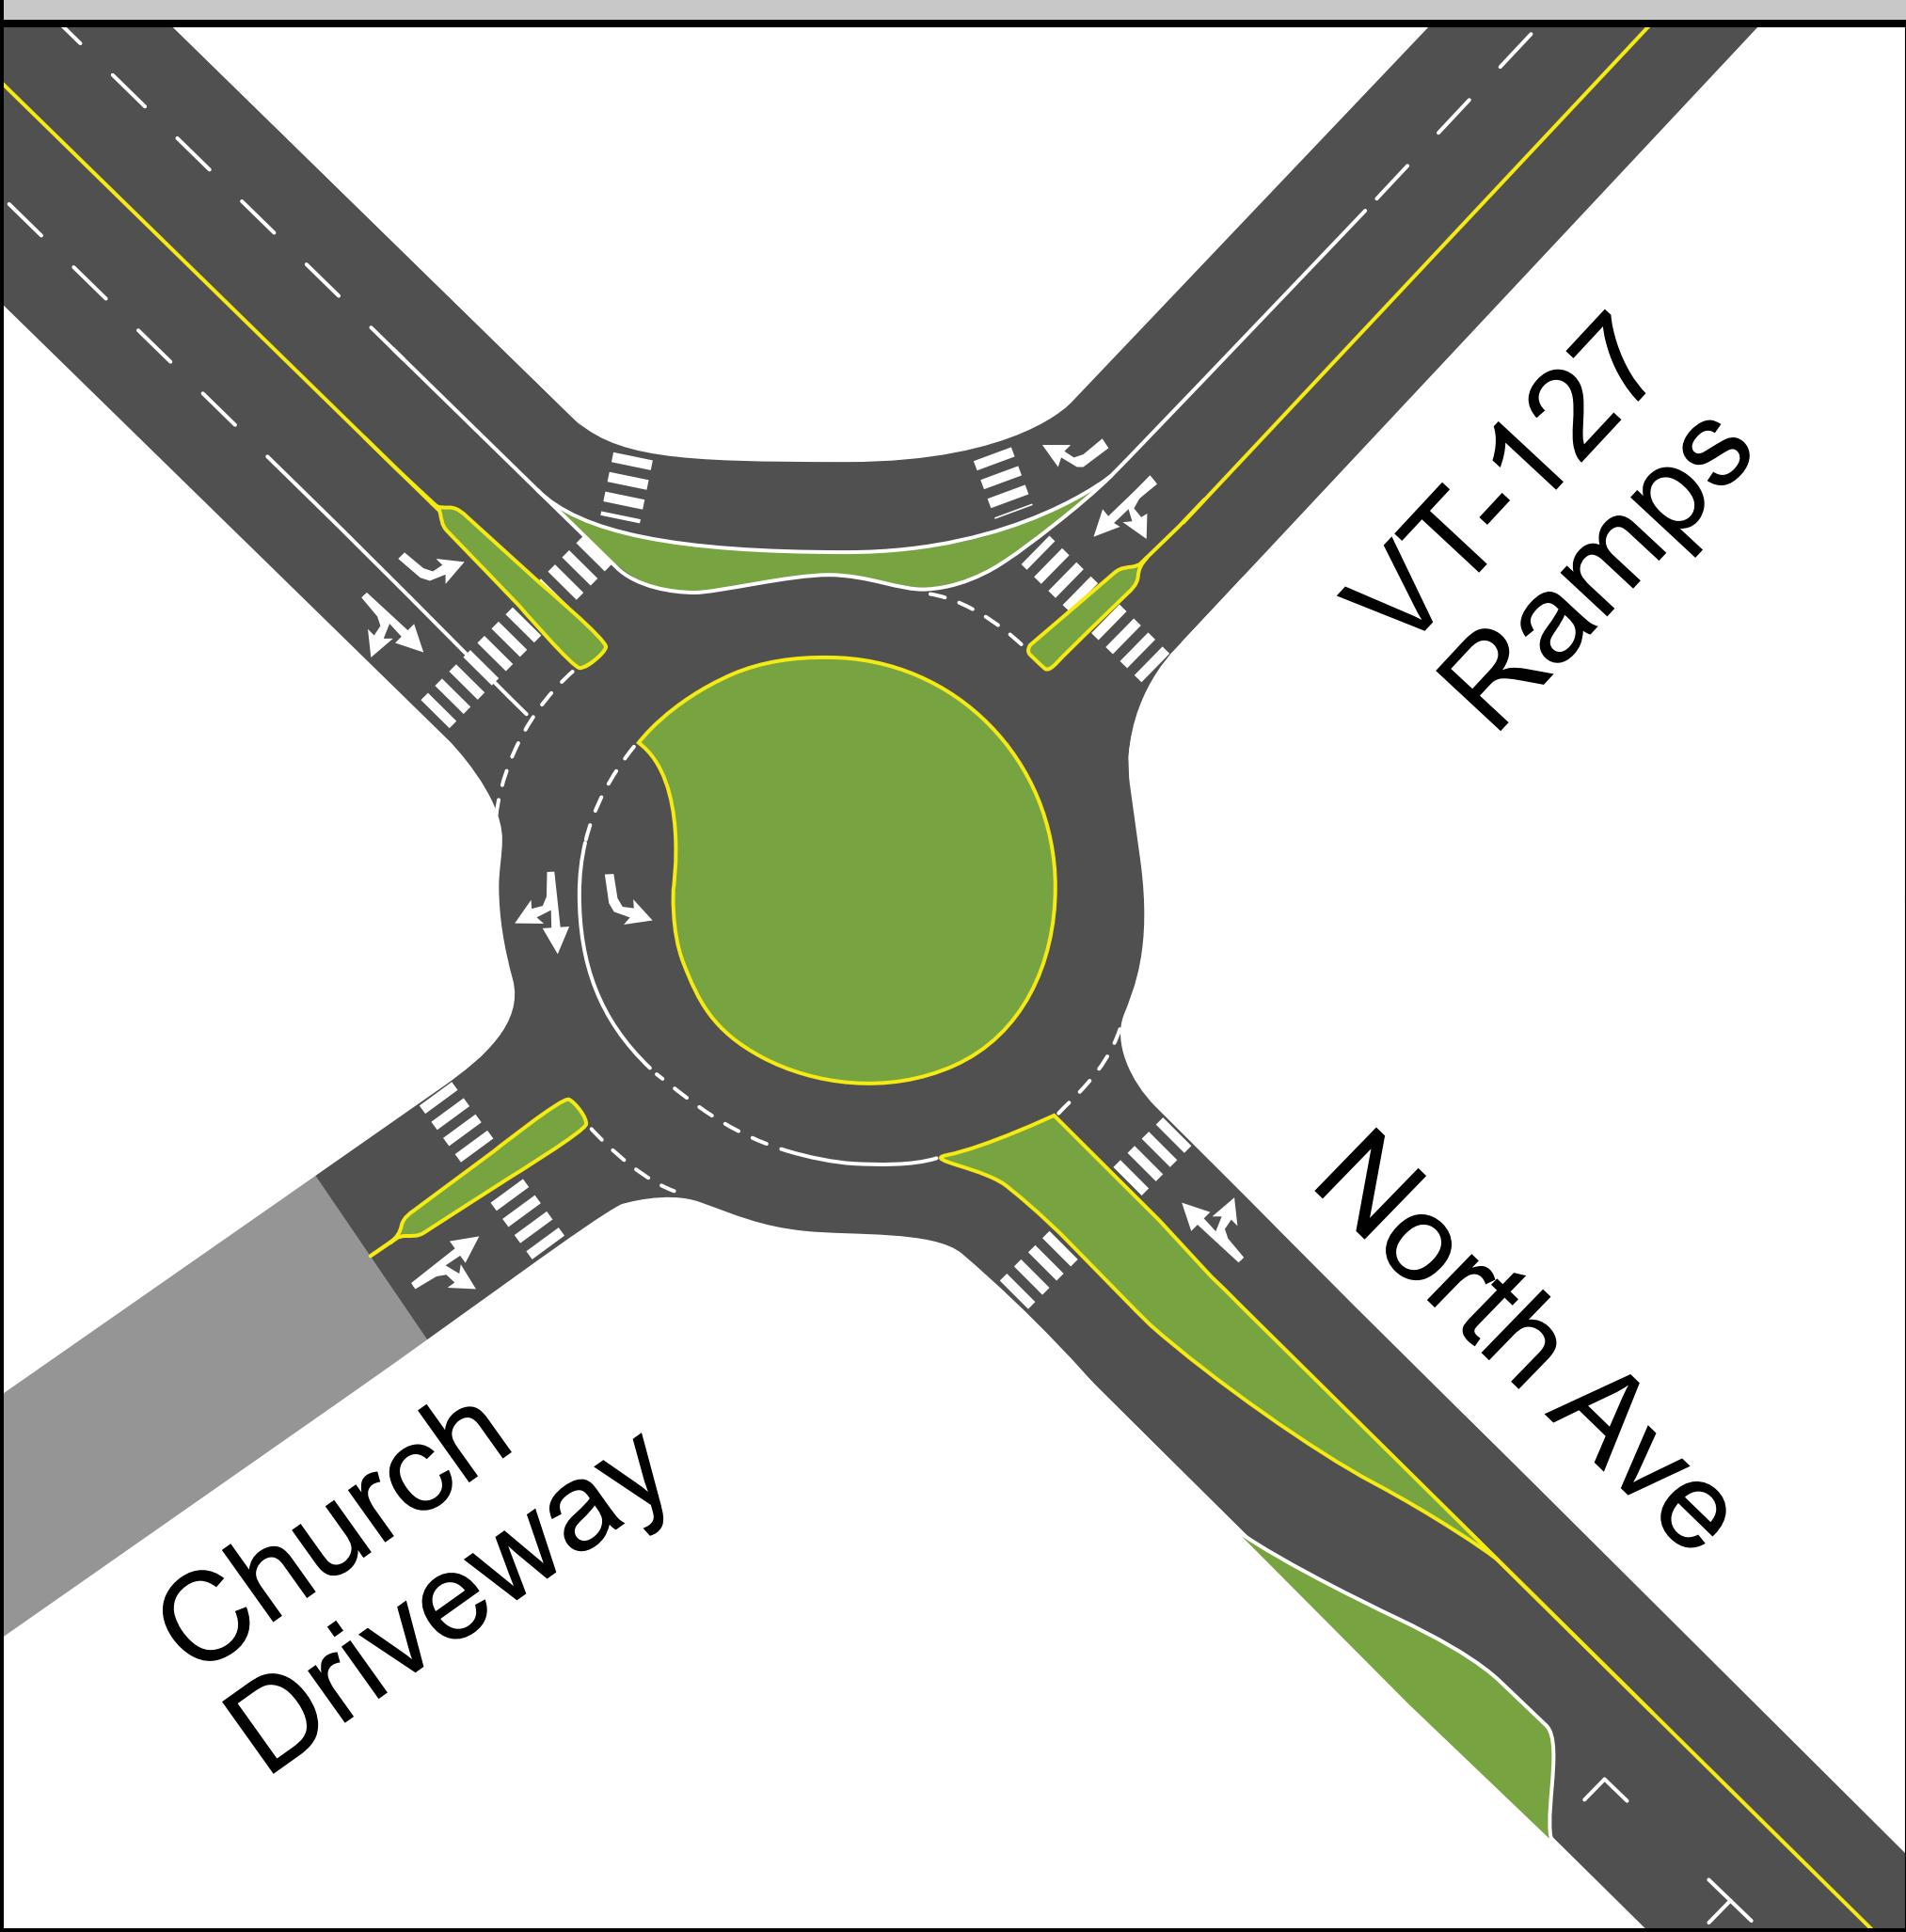

Modifications:

- 4-lane concept
- Remove high-speed NB right turn
- Full roundabout with dual SN and WB approach lanes, and no flare on approaches

Green if you prefer this concept, or
Red if you do not prefer this concept.