
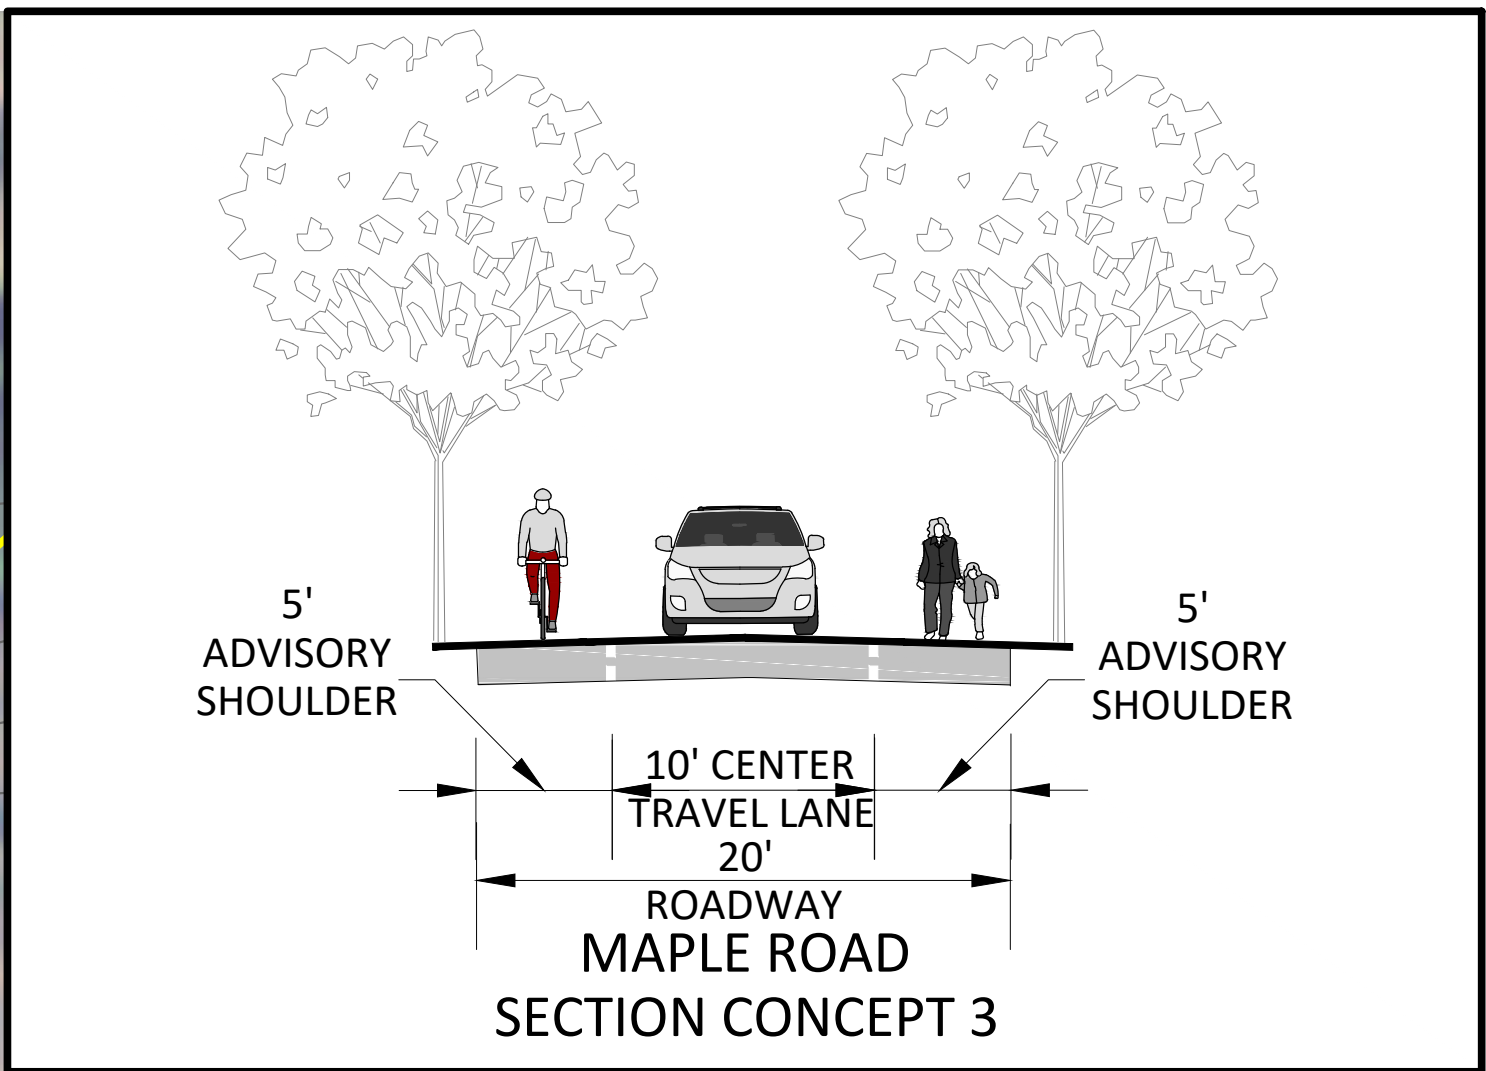


 

LEGEND

- PROPERTY LINE
- EXISTING SIDEWALK
- CONTOUR LINE (2 FT)
- EXISTING EDGE OF PAVEMENT
- EXISTING MANHOLE COVER
- EXISTING UTILITY POLE
- EXISTING HYDRANT