
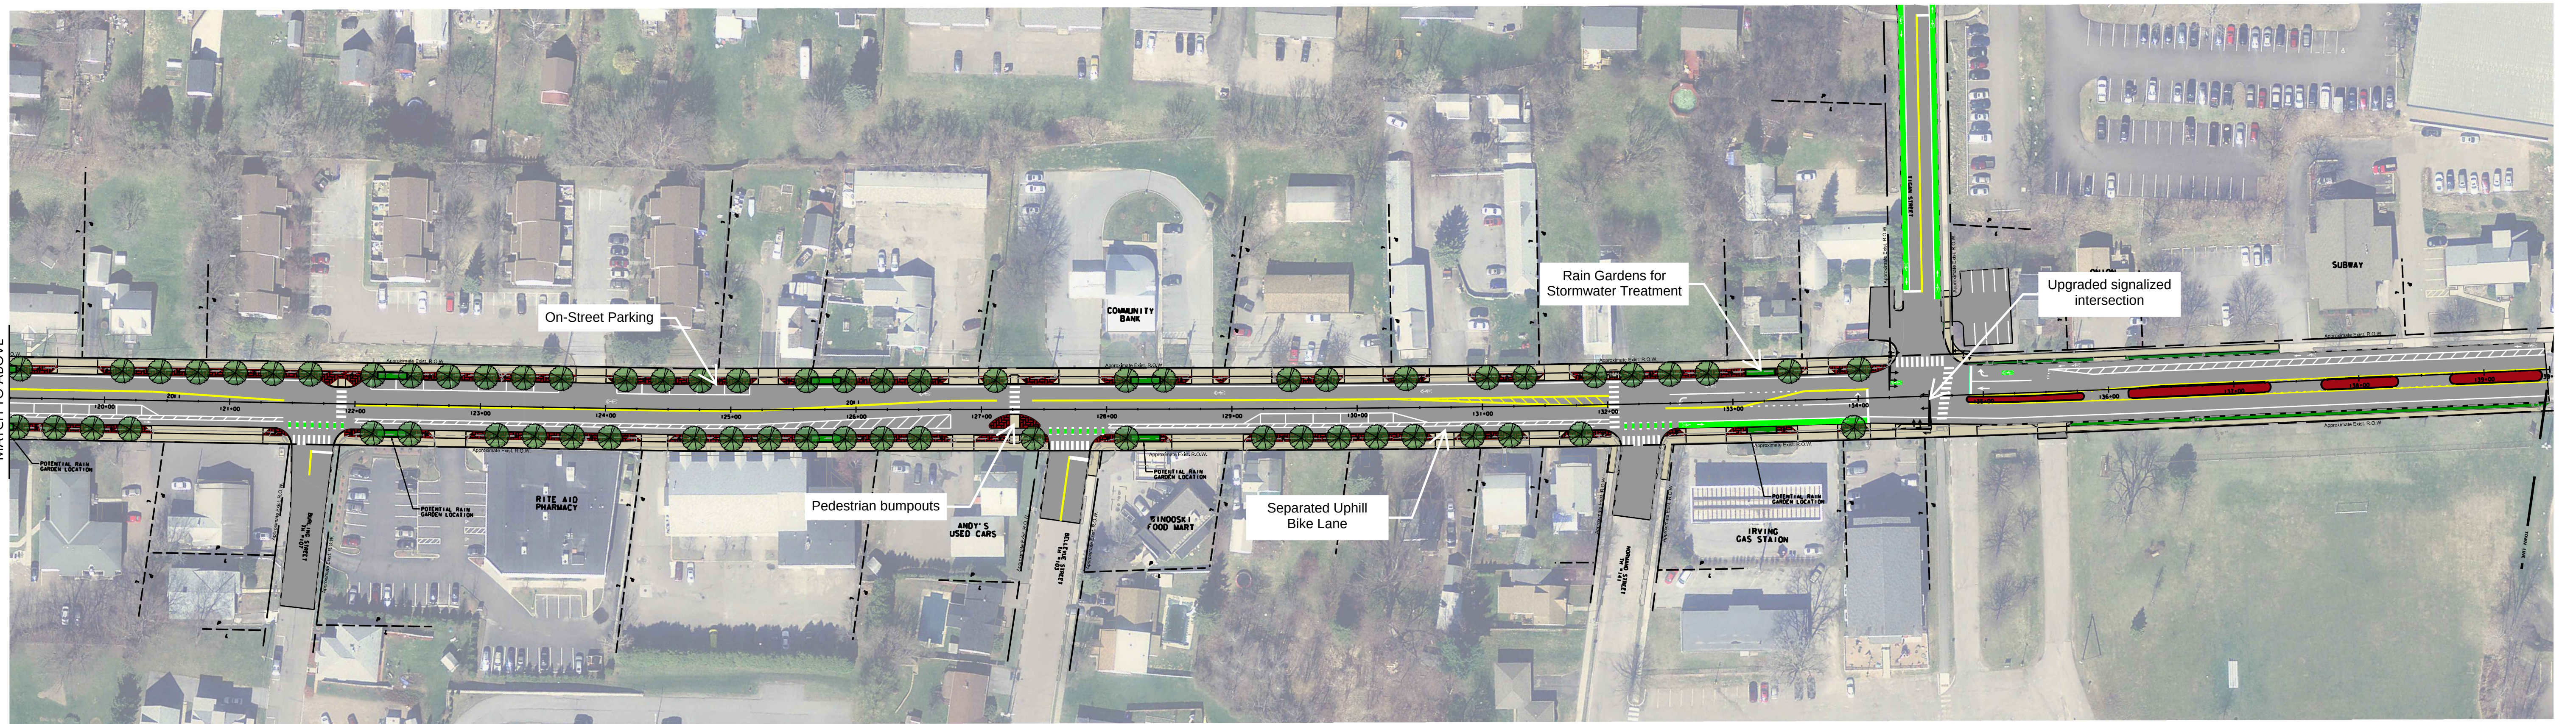
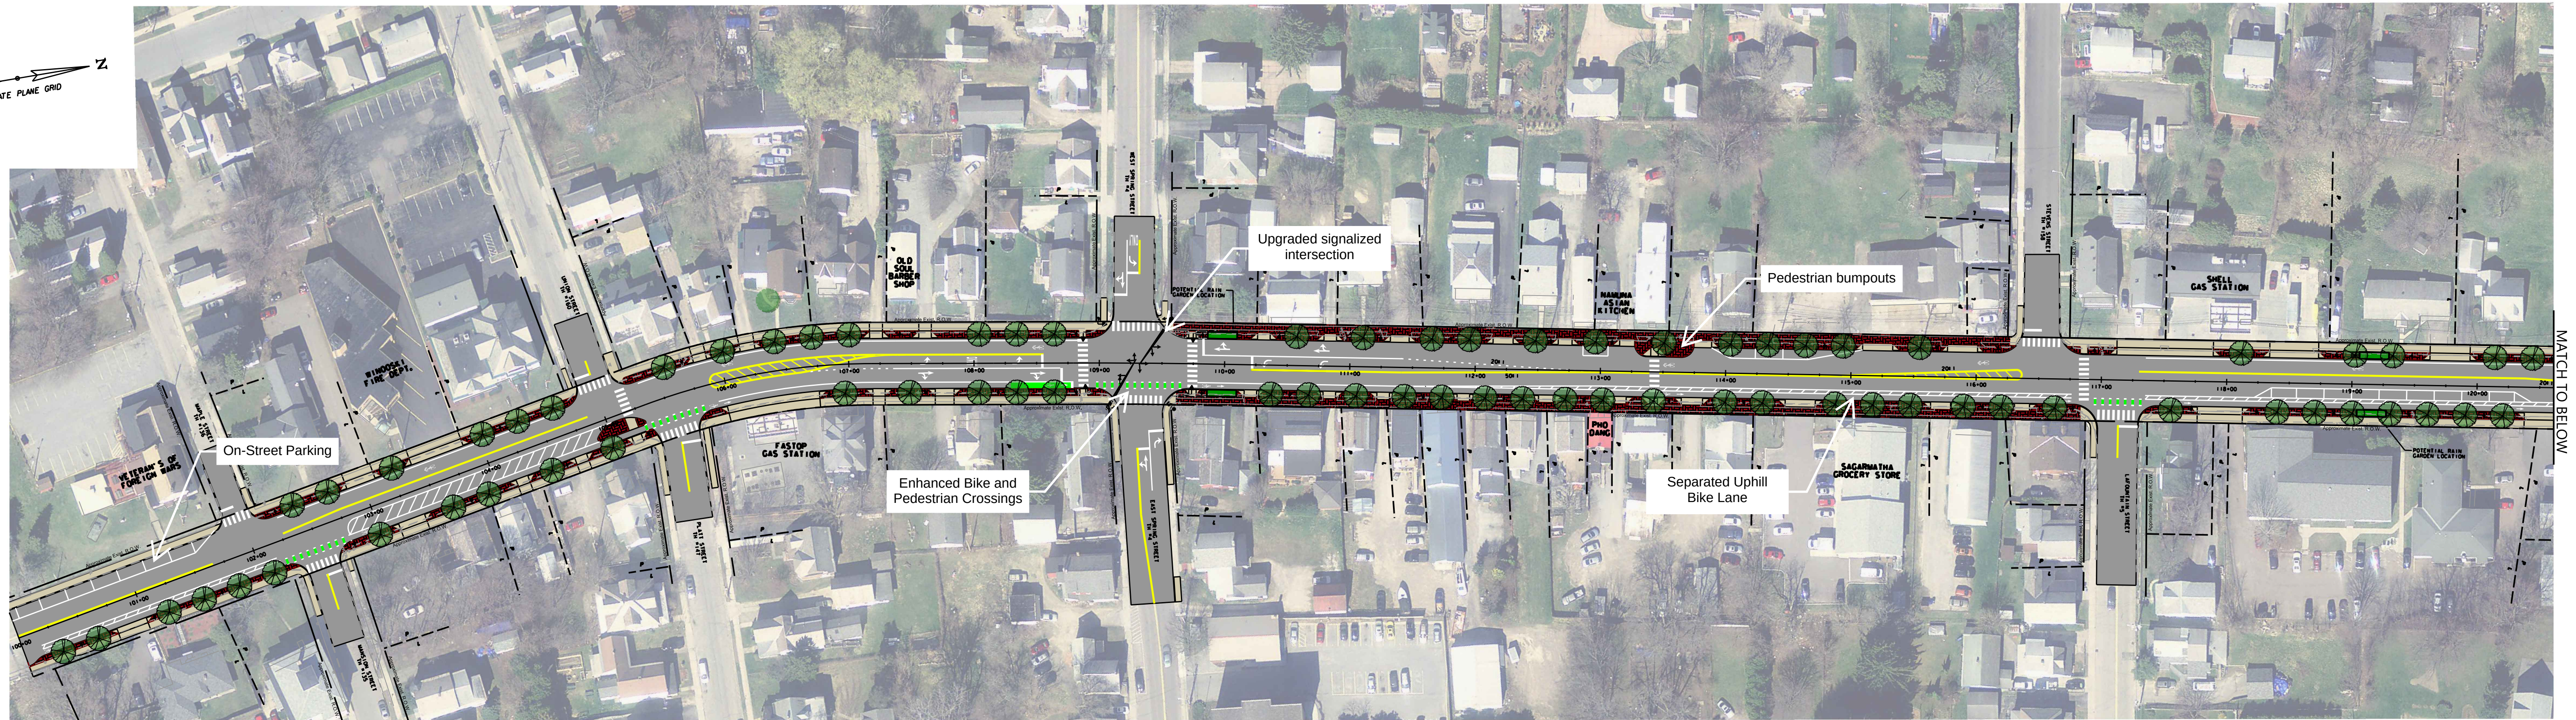


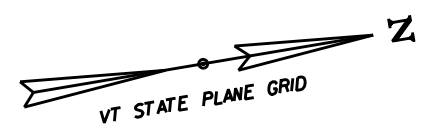

WINOOSKI MAIN STREET REVITALIZATION PROJECT

PROPOSED DESIGN