




## APPENDIX

# APPENDIX B

---

## Updated Storm-Sewer Utilities Map



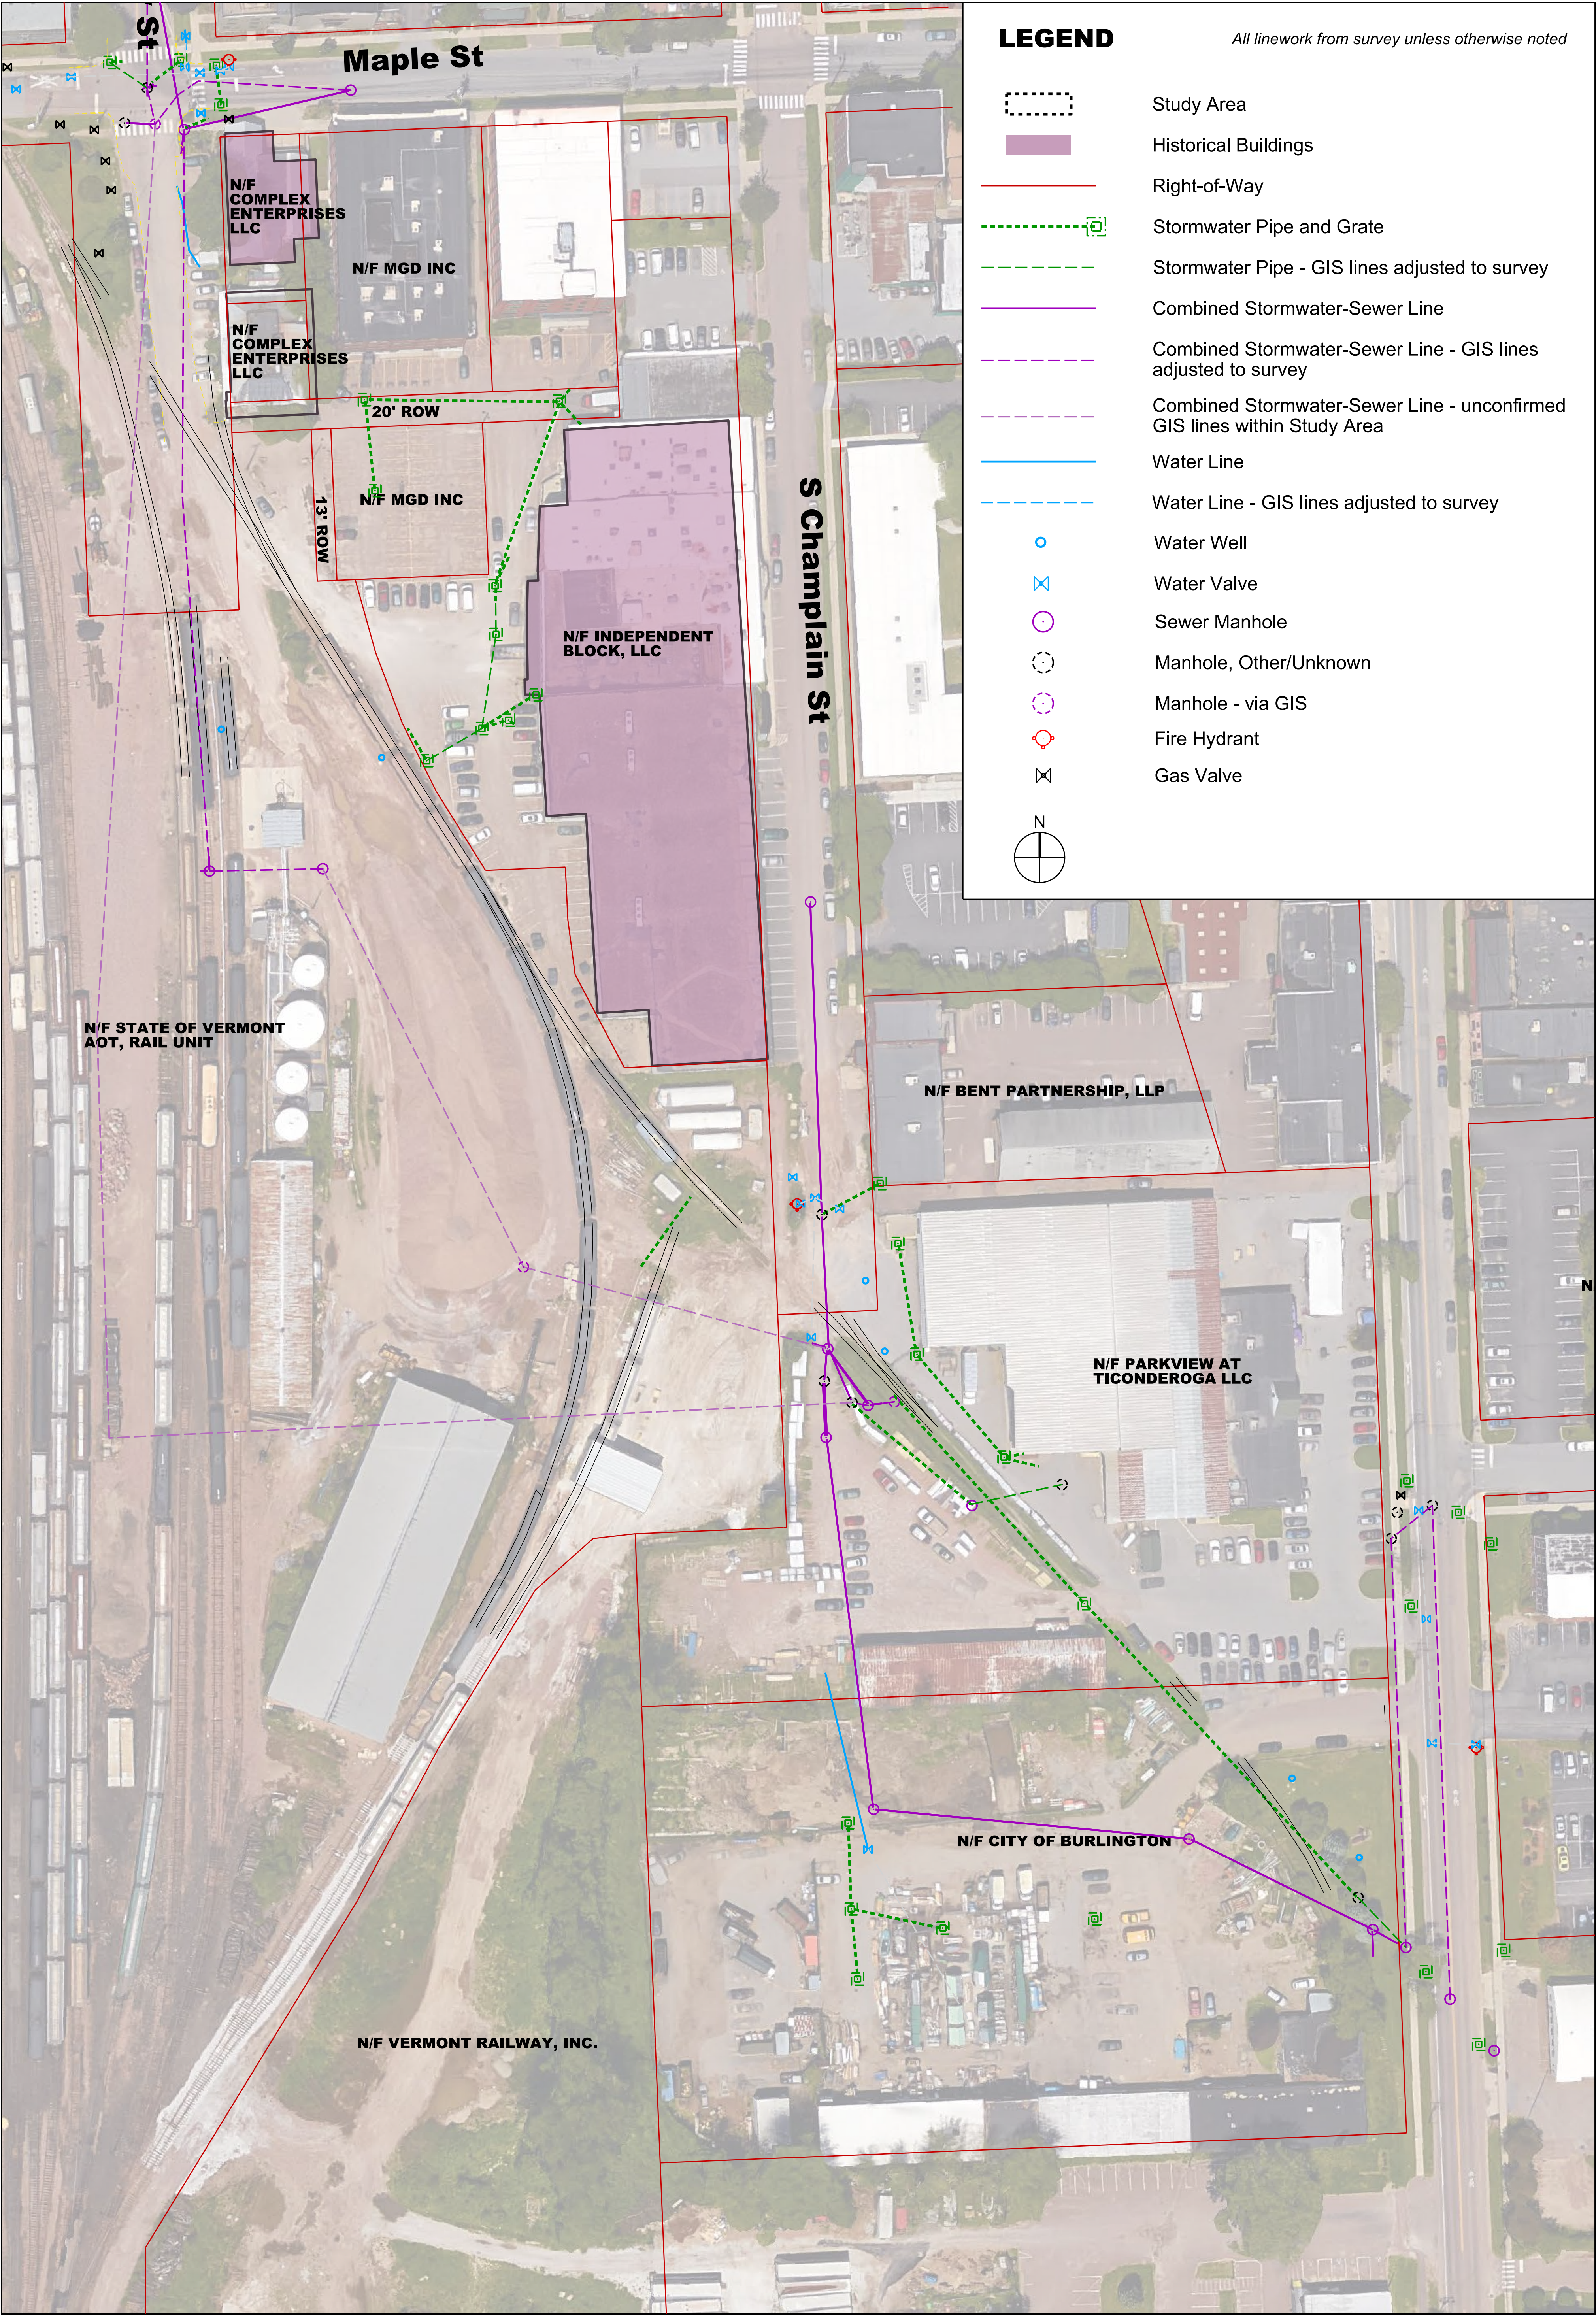

UNDERGROUND UTILITIES

DESCRIPTION: Water, stormwater, sewer, and combined stormwater-sewer.

SOURCES: VSE Survey 1.3.2016 and City of Burlington GIS Database



PROJECT NAME: RAILYARD ENTERPRISE PROJECT  
PROJECT NUMBER: PHASE II

FILE NAME: 16202\_NU1.DGN  
PROJECT LEADER: JLS  
DESIGNED BY: RTM  
PLOT DATE: 5/23/2018  
DRAWN BY: RTM  
CHECKED BY: JLS  
SHEET 1 OF 1

